
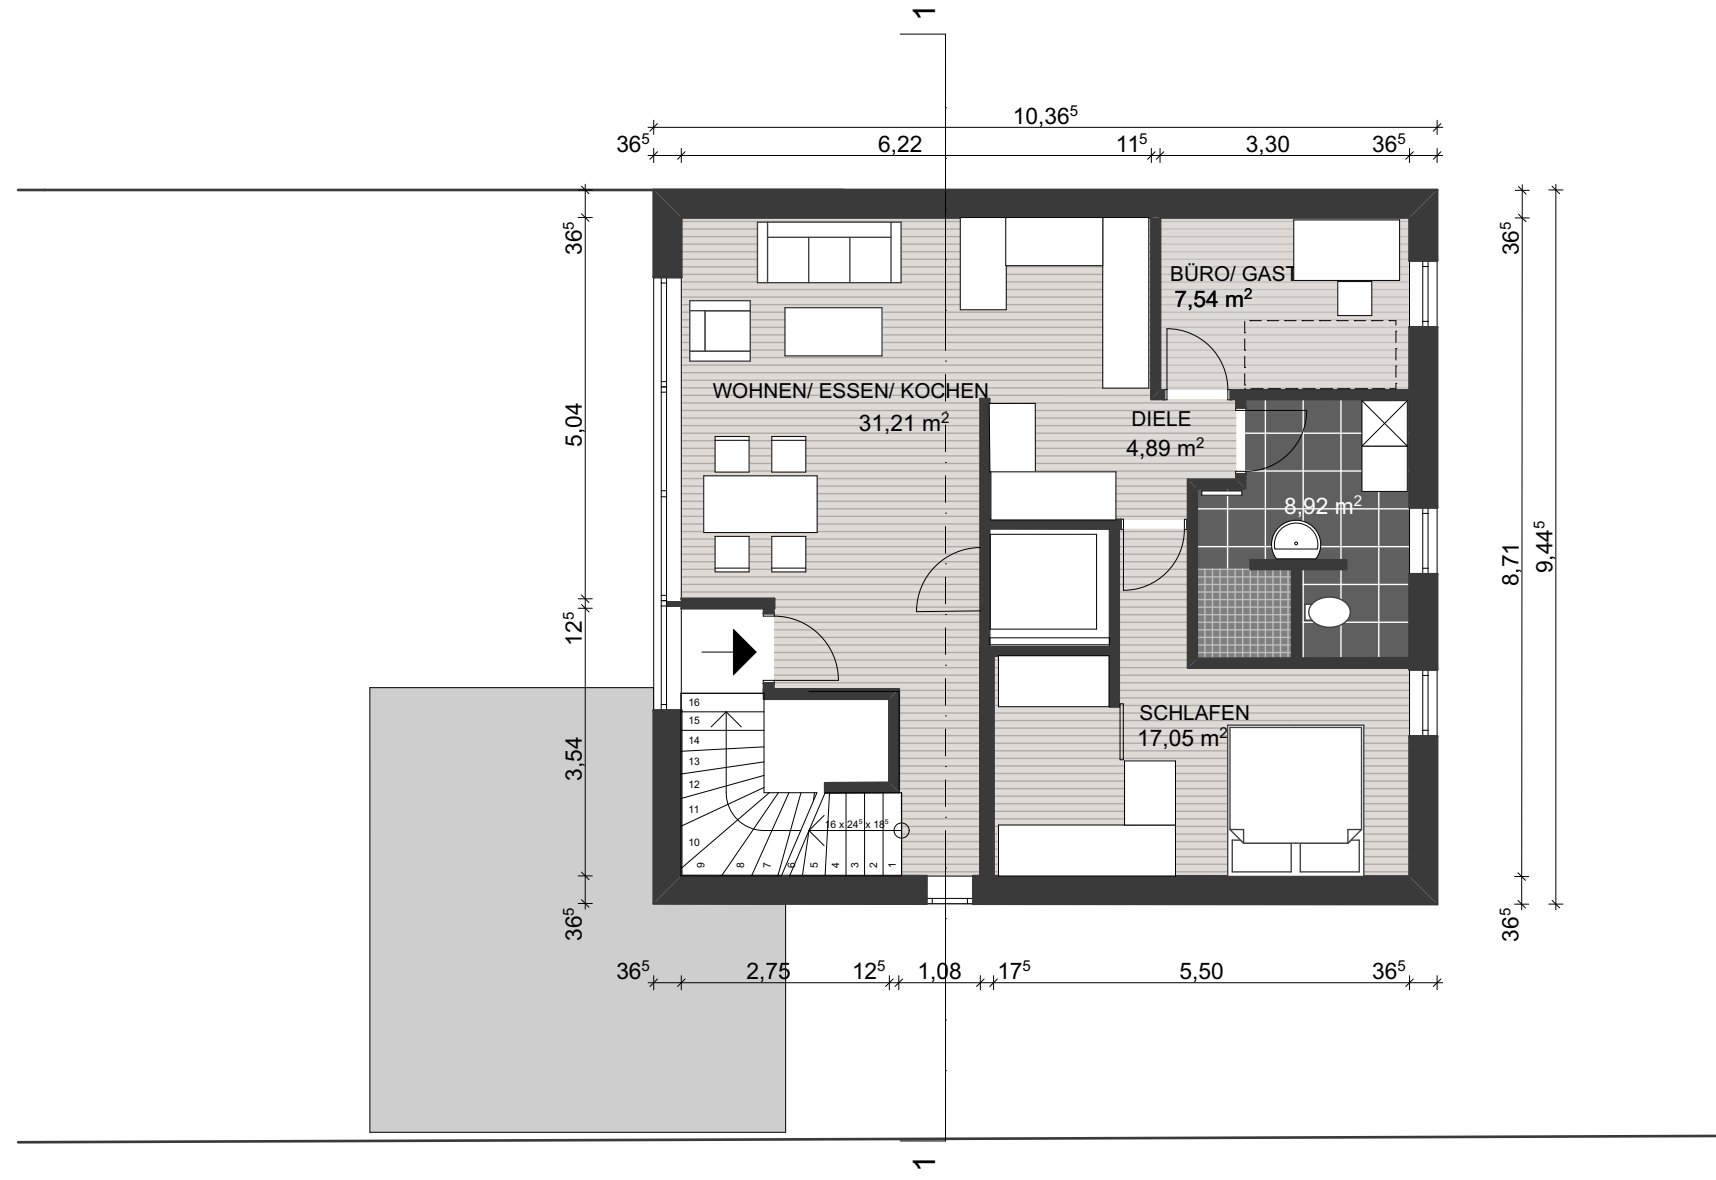


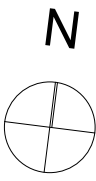

BAUANTRAG
GRUNDRISS
OBERGESCHOSS
m. 1:100