


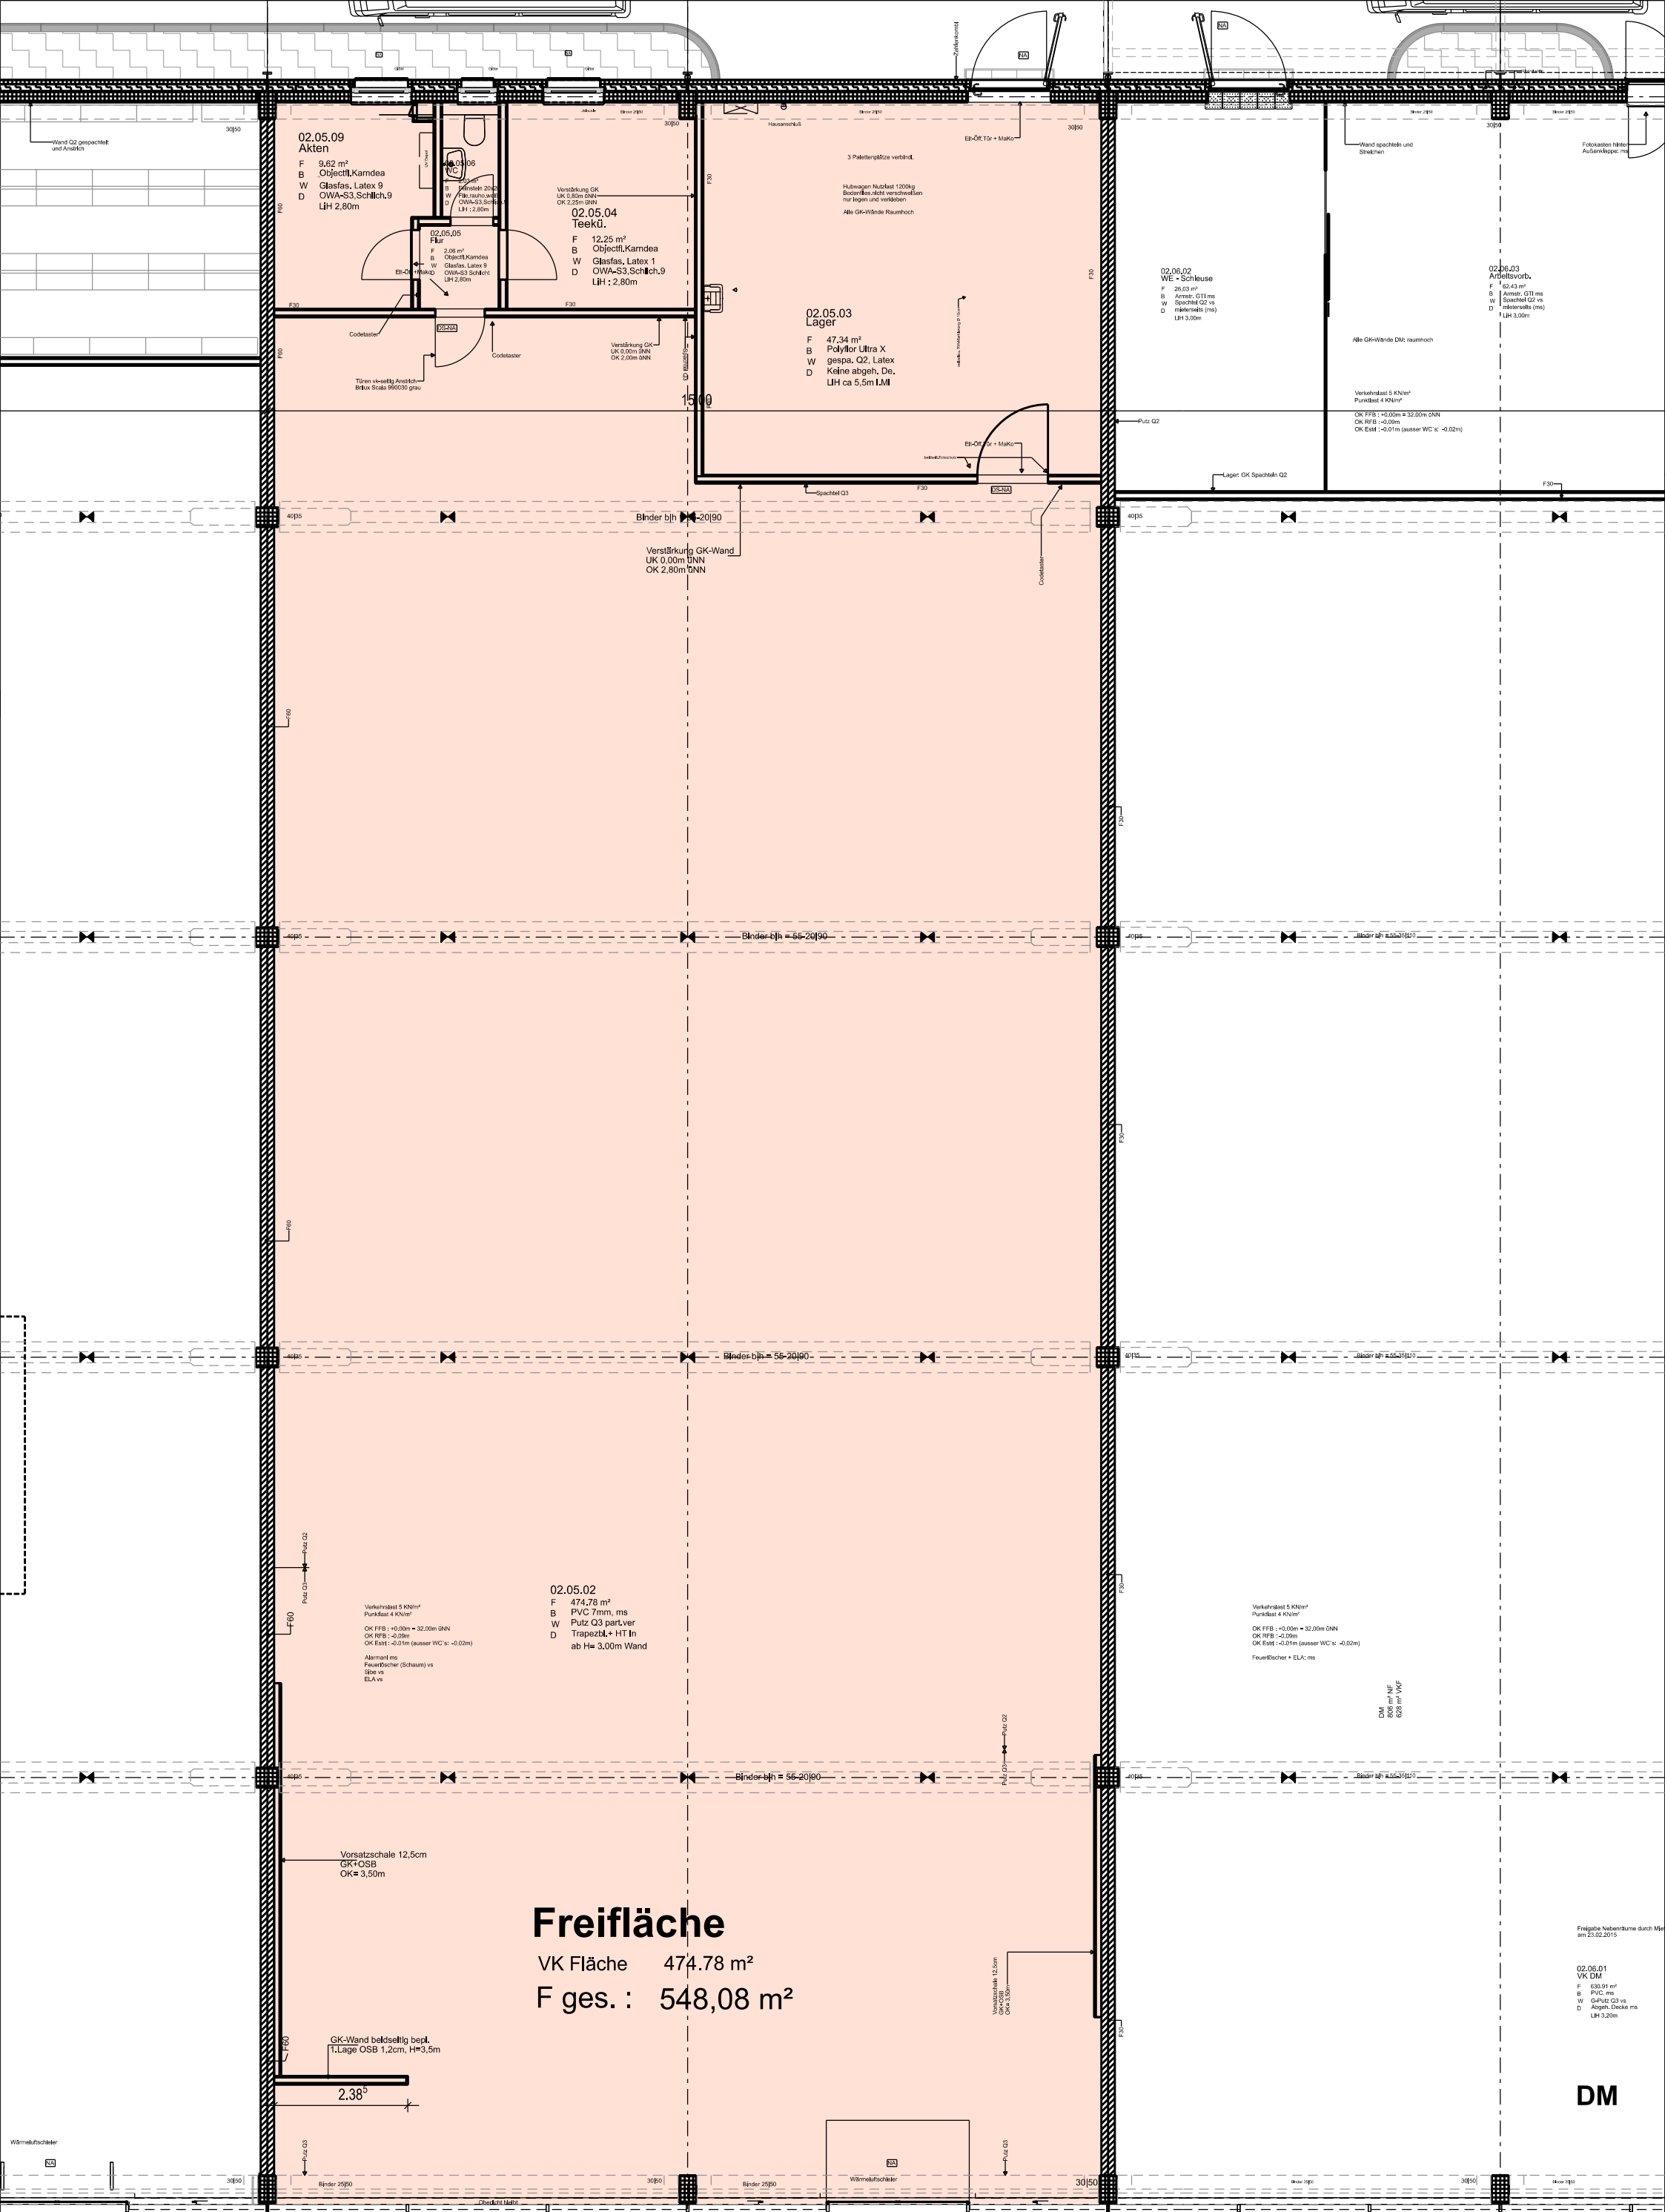

Freifläche

VK Fläche 474,78 m²
F ges. : 548,08 m²