


SHEET	COPY
ETHEKWINI MUNICIPALITY	
OWES	
Plan No: <u>OW138905</u>	
<i>Desale</i>	<i>MR</i>

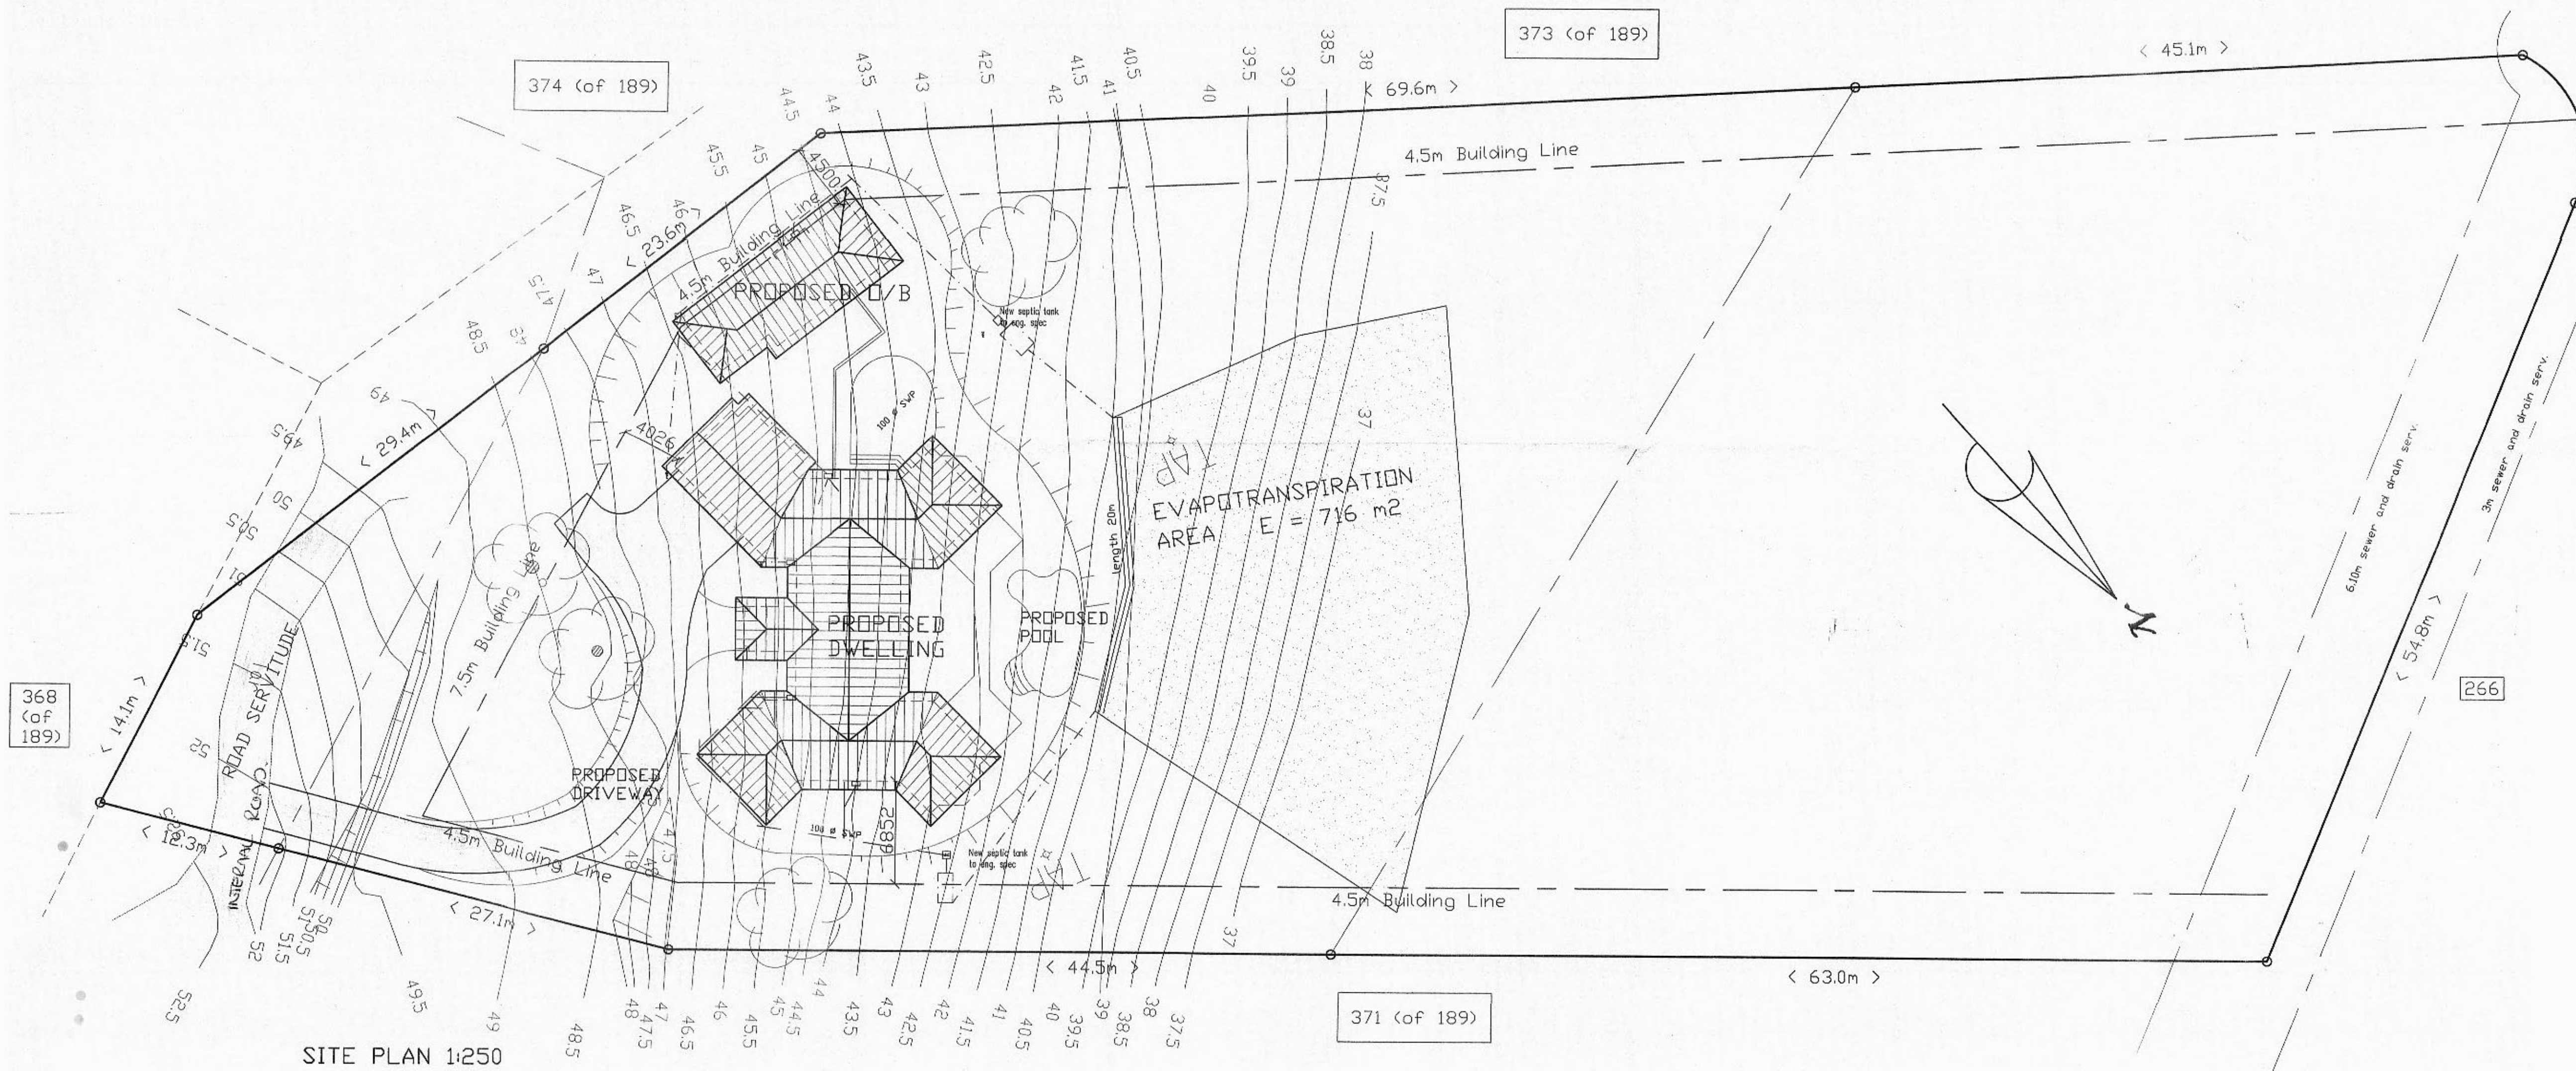

BALUSTRADES, HANDRAILS,
HEIGHTS AND OPENINGS
TO COMPLY WITH
NN3 AND DD2.4
OF SABS 0400.

ALL GLAZING TO COMPLY
WITH PART NN2 AND NN3
OF SABS 0400.

SHOULD WORK NOT HAVE
COMMENCED THIS APPROVAL
WILL EXPIRE ON ITS FIRST
ANNIVERSARY DAY.

