



III.06.

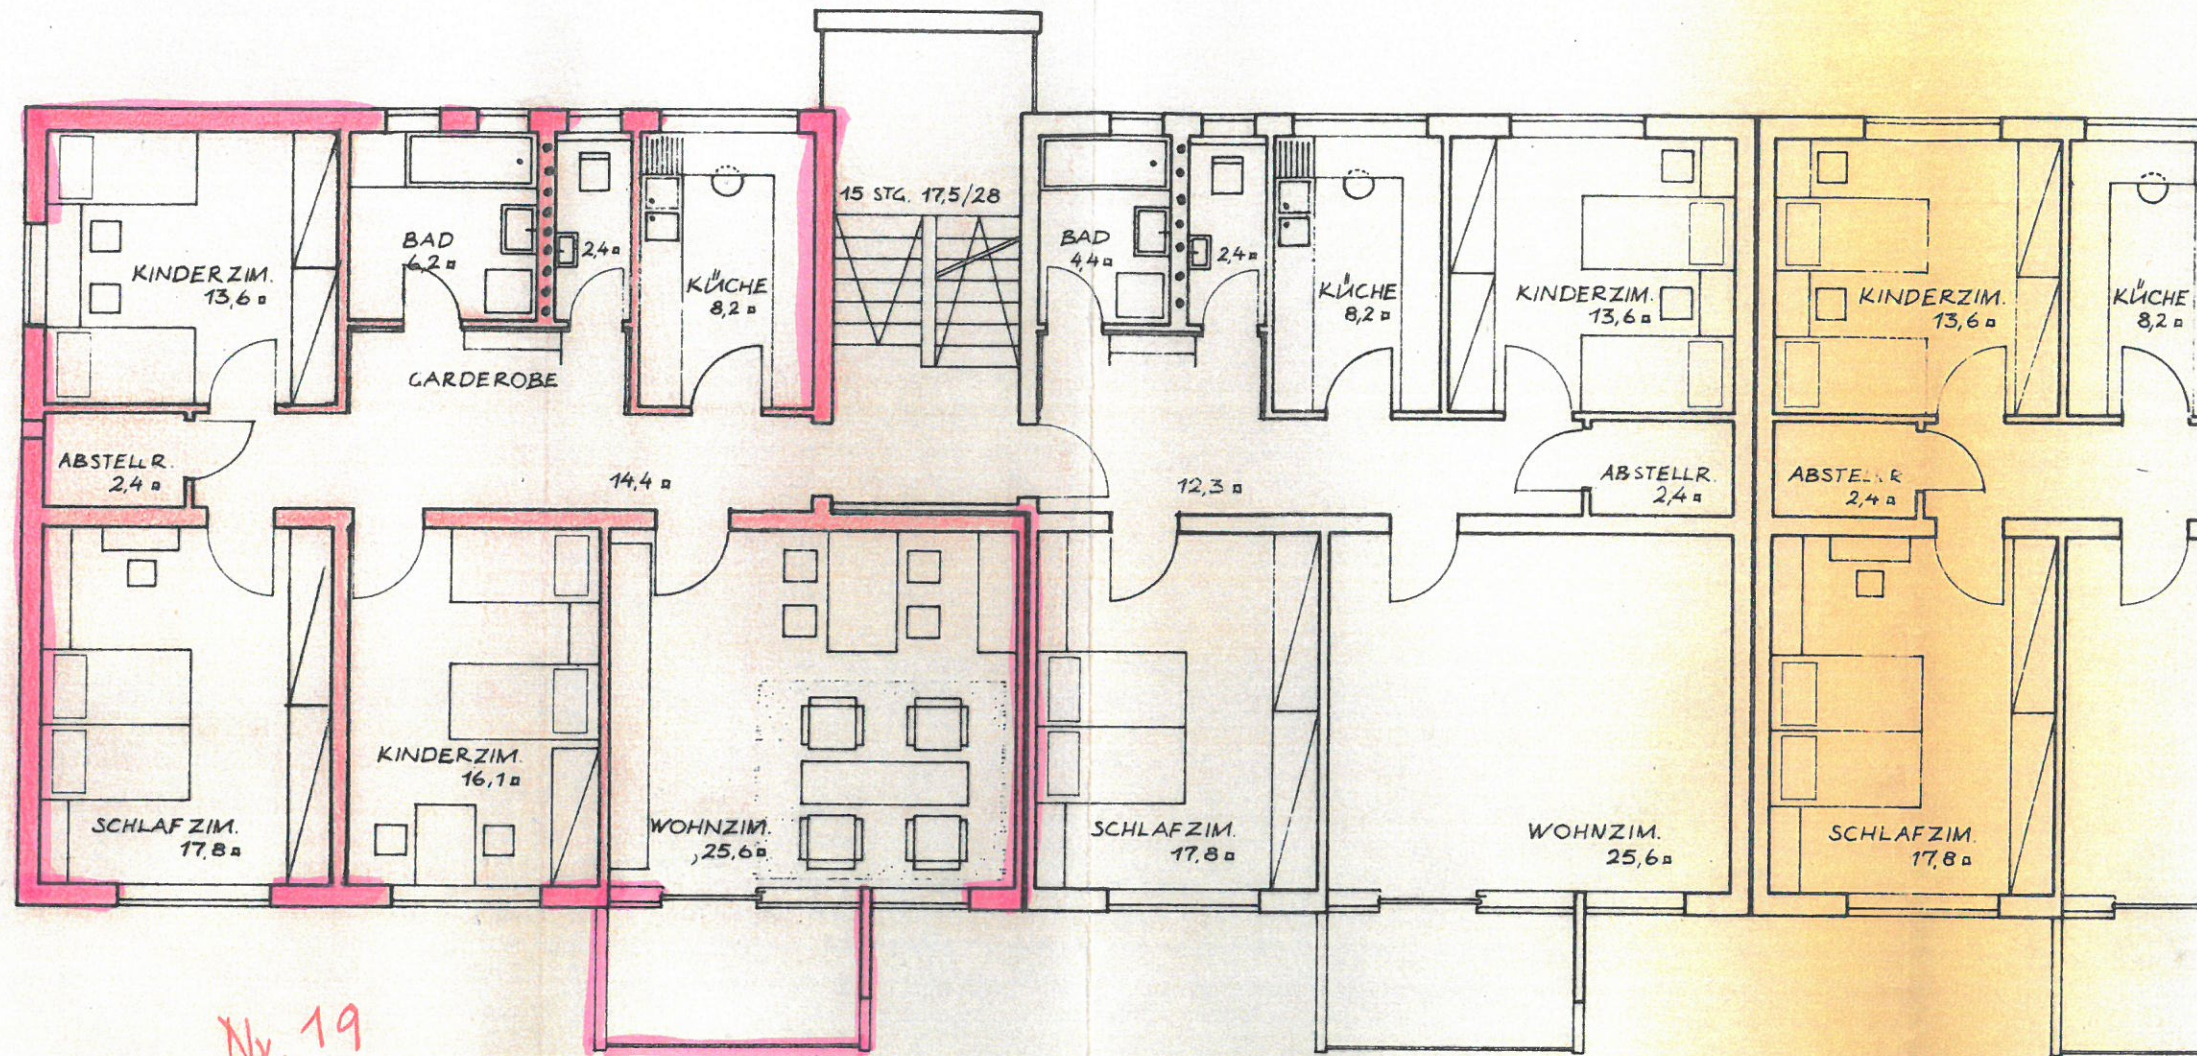

Nv. 19

III.06

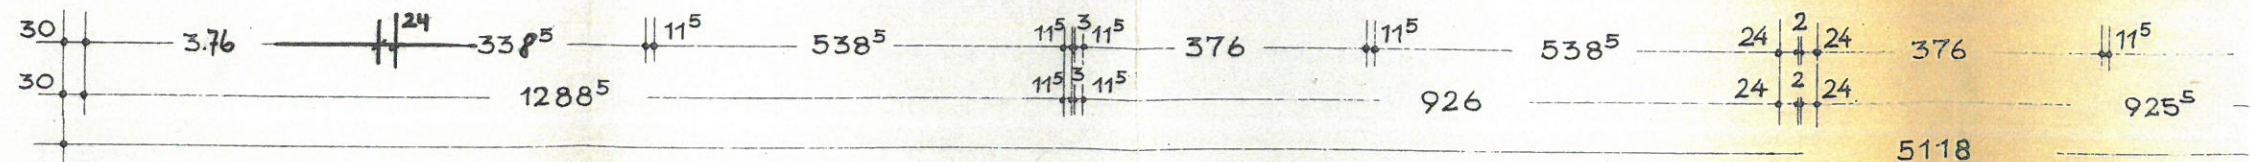


C

A

30 645 24 163⁵ 11⁵ 163⁵ 24 251 24 301⁵ 11⁵ 302 11⁵ 302 24 2 24 301⁵ 11⁵ 302 11⁵ 5106


30 132⁵ 11⁵ 320 126 11⁵ 357⁵ 30

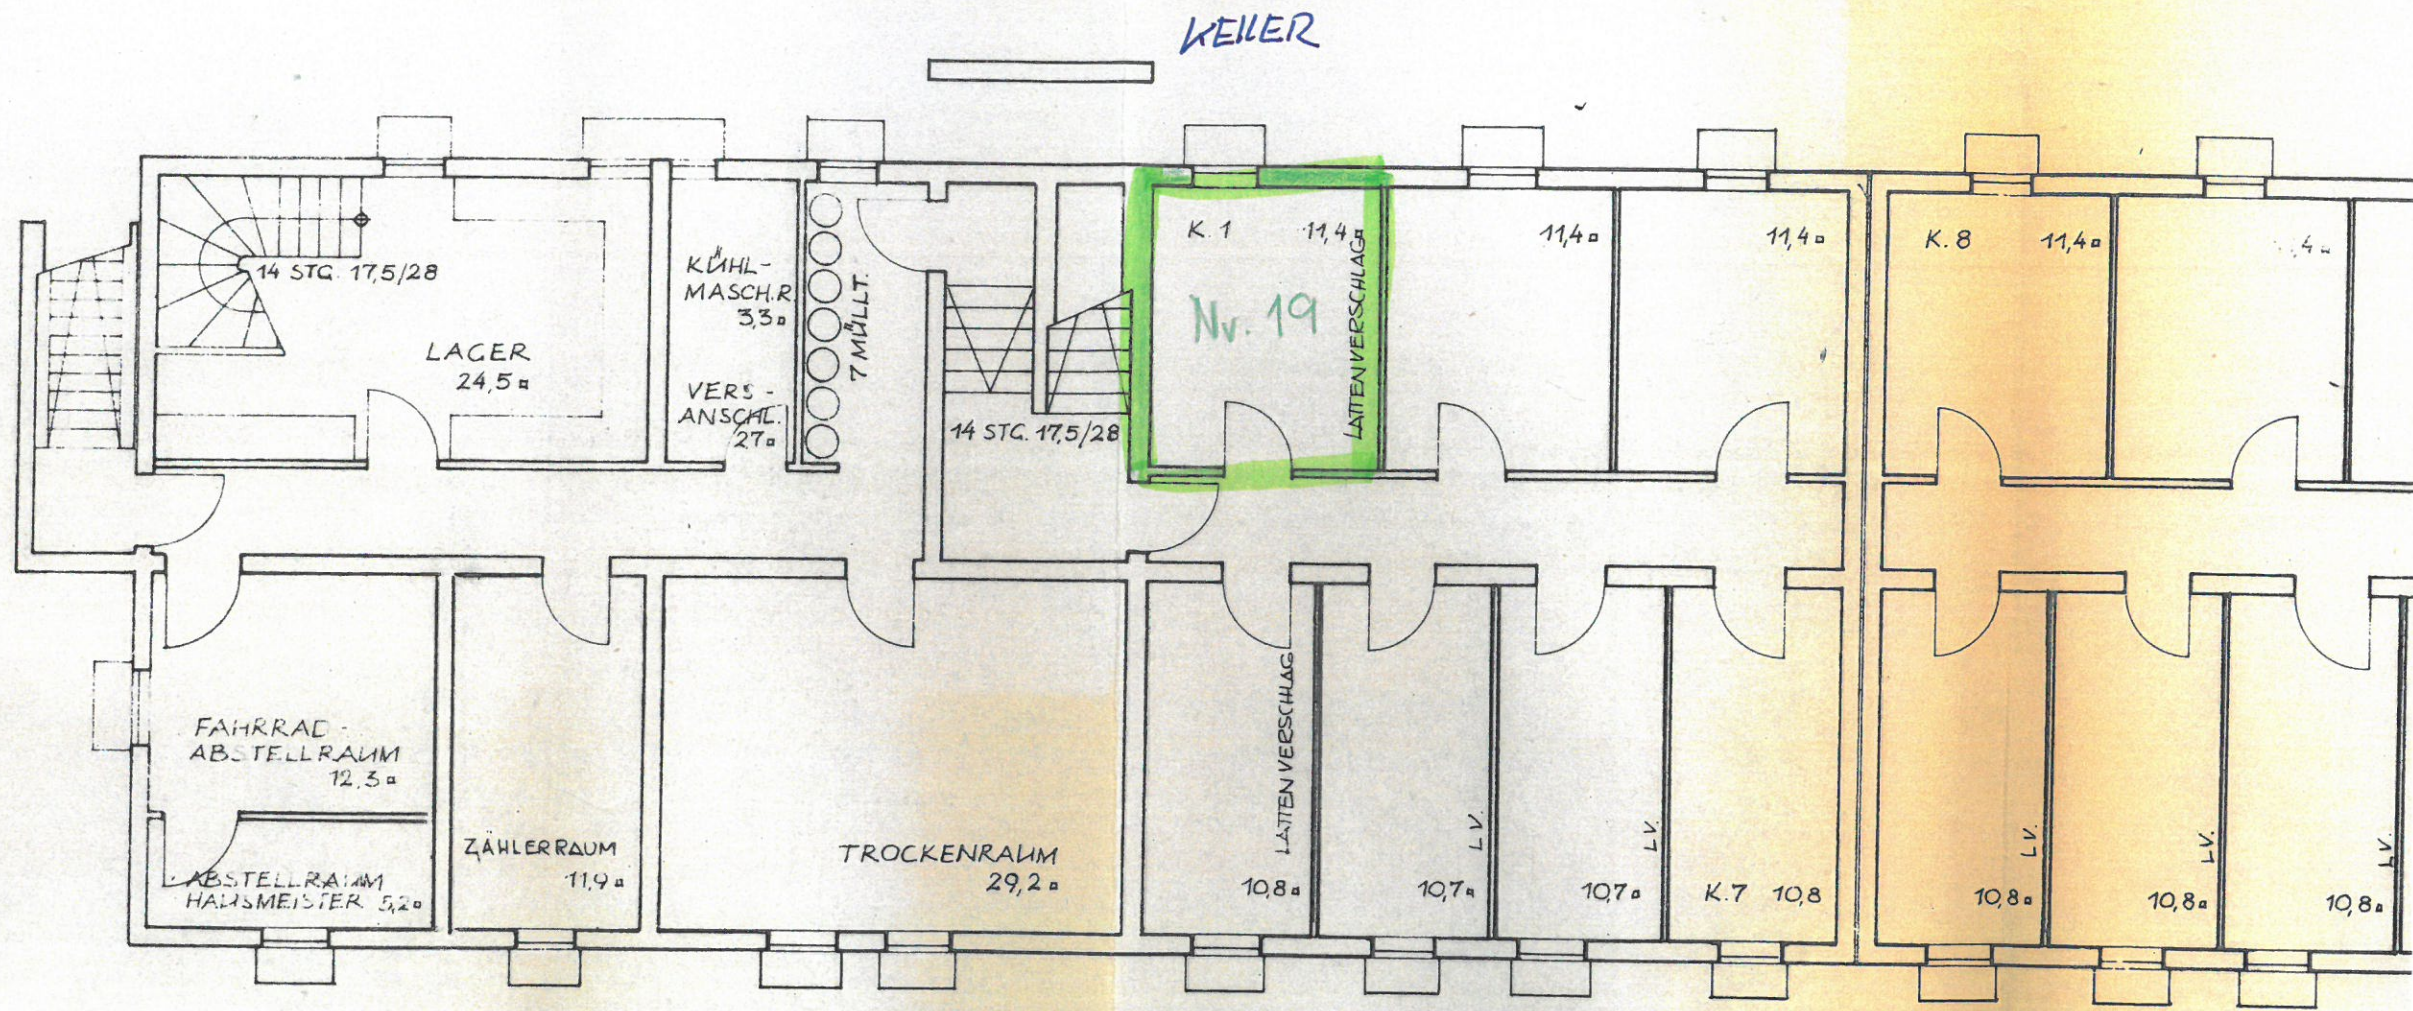


30 376 24 251 24 613⁵ 26 222⁵ 11⁵ 223 11⁵ 223 11⁵ 223 24 2 24 222⁵ 11⁵ 223 11⁵ 223 11⁵ 5106

C

A

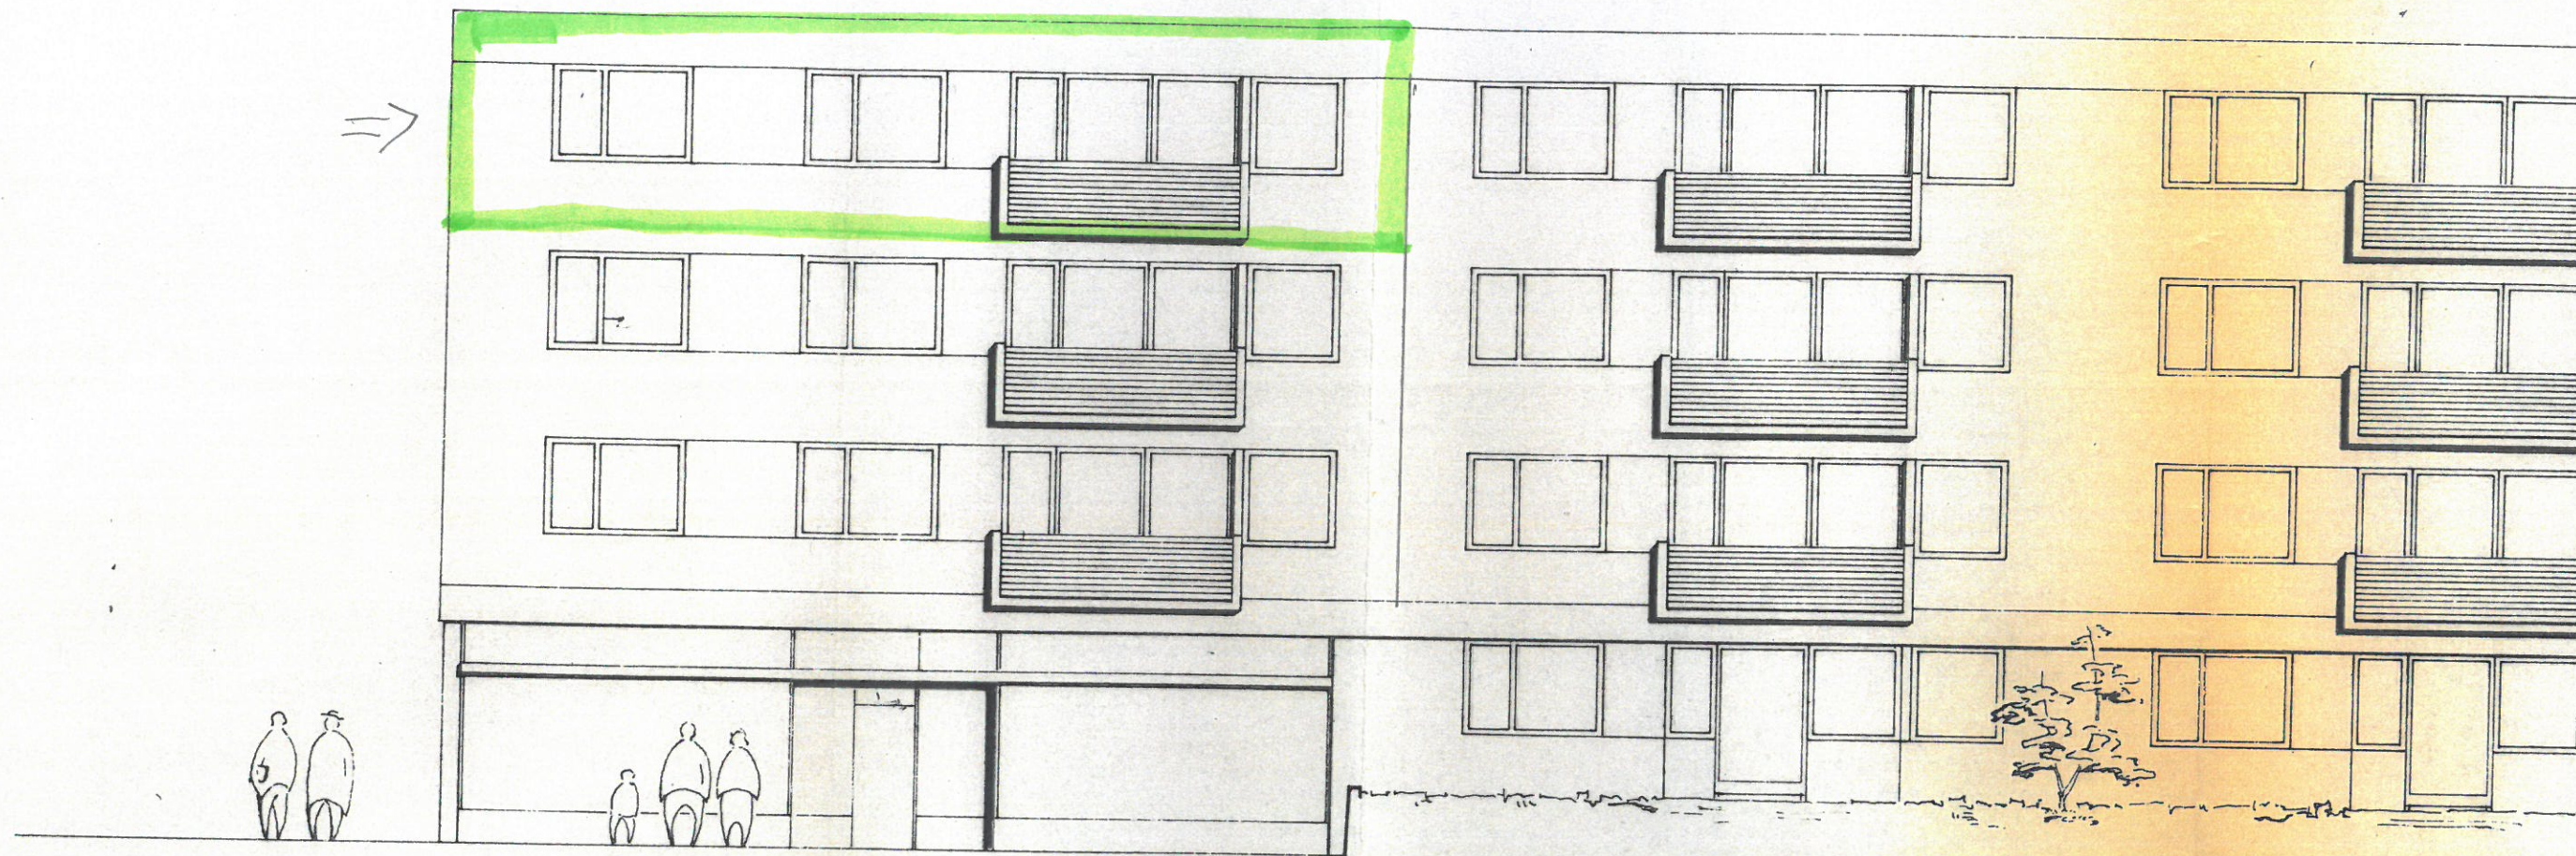

VON SÜDEN

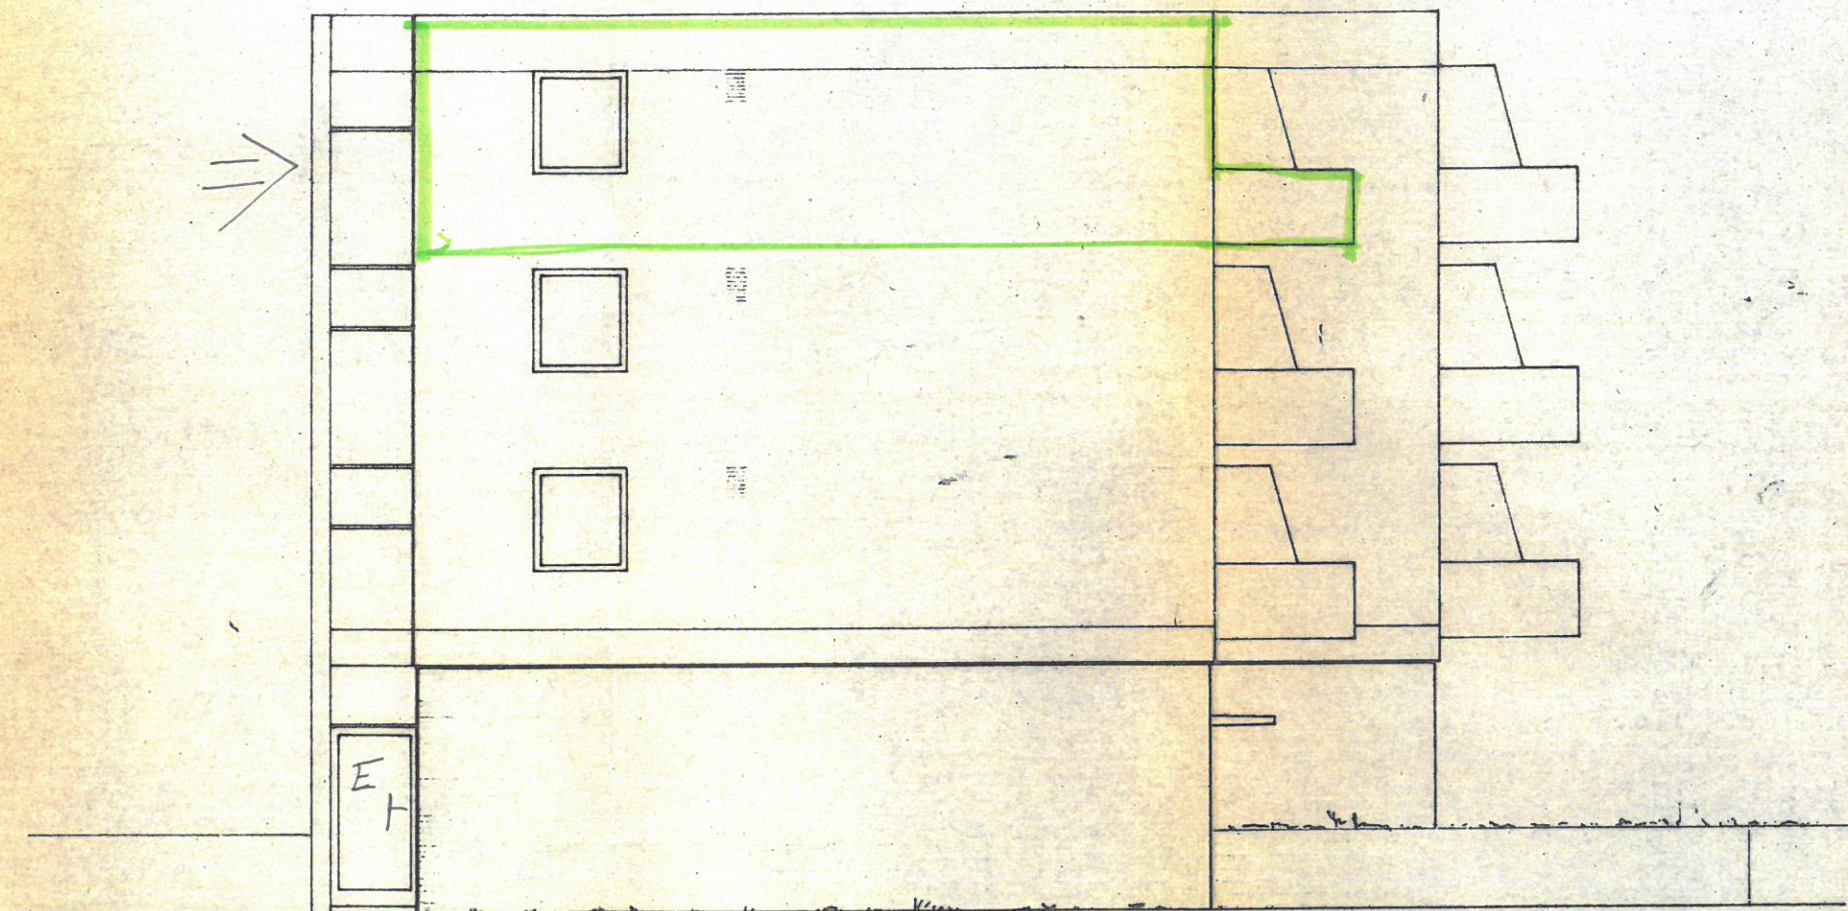


VON WESTEN

ANSICHTEN

1 : 100

BAUZEICHNUNG	4 GESCHOSSIGES WOHN- UND GESCHÄFTSHAUS AM HOYERSIR. IN WEINGARTEN BAUHERR: SÜDTREURAU GMBH. NEU-UIM DONAUSTR. 336
HANS RIEMPP ARCHITEKT RAVENSBURG HOCHHAUS AM GOETHEPLATZ K U F 3 4 4 5	GEF. 1.10.63 ARCH. ANERK. SÜDTREURAU BAUH.

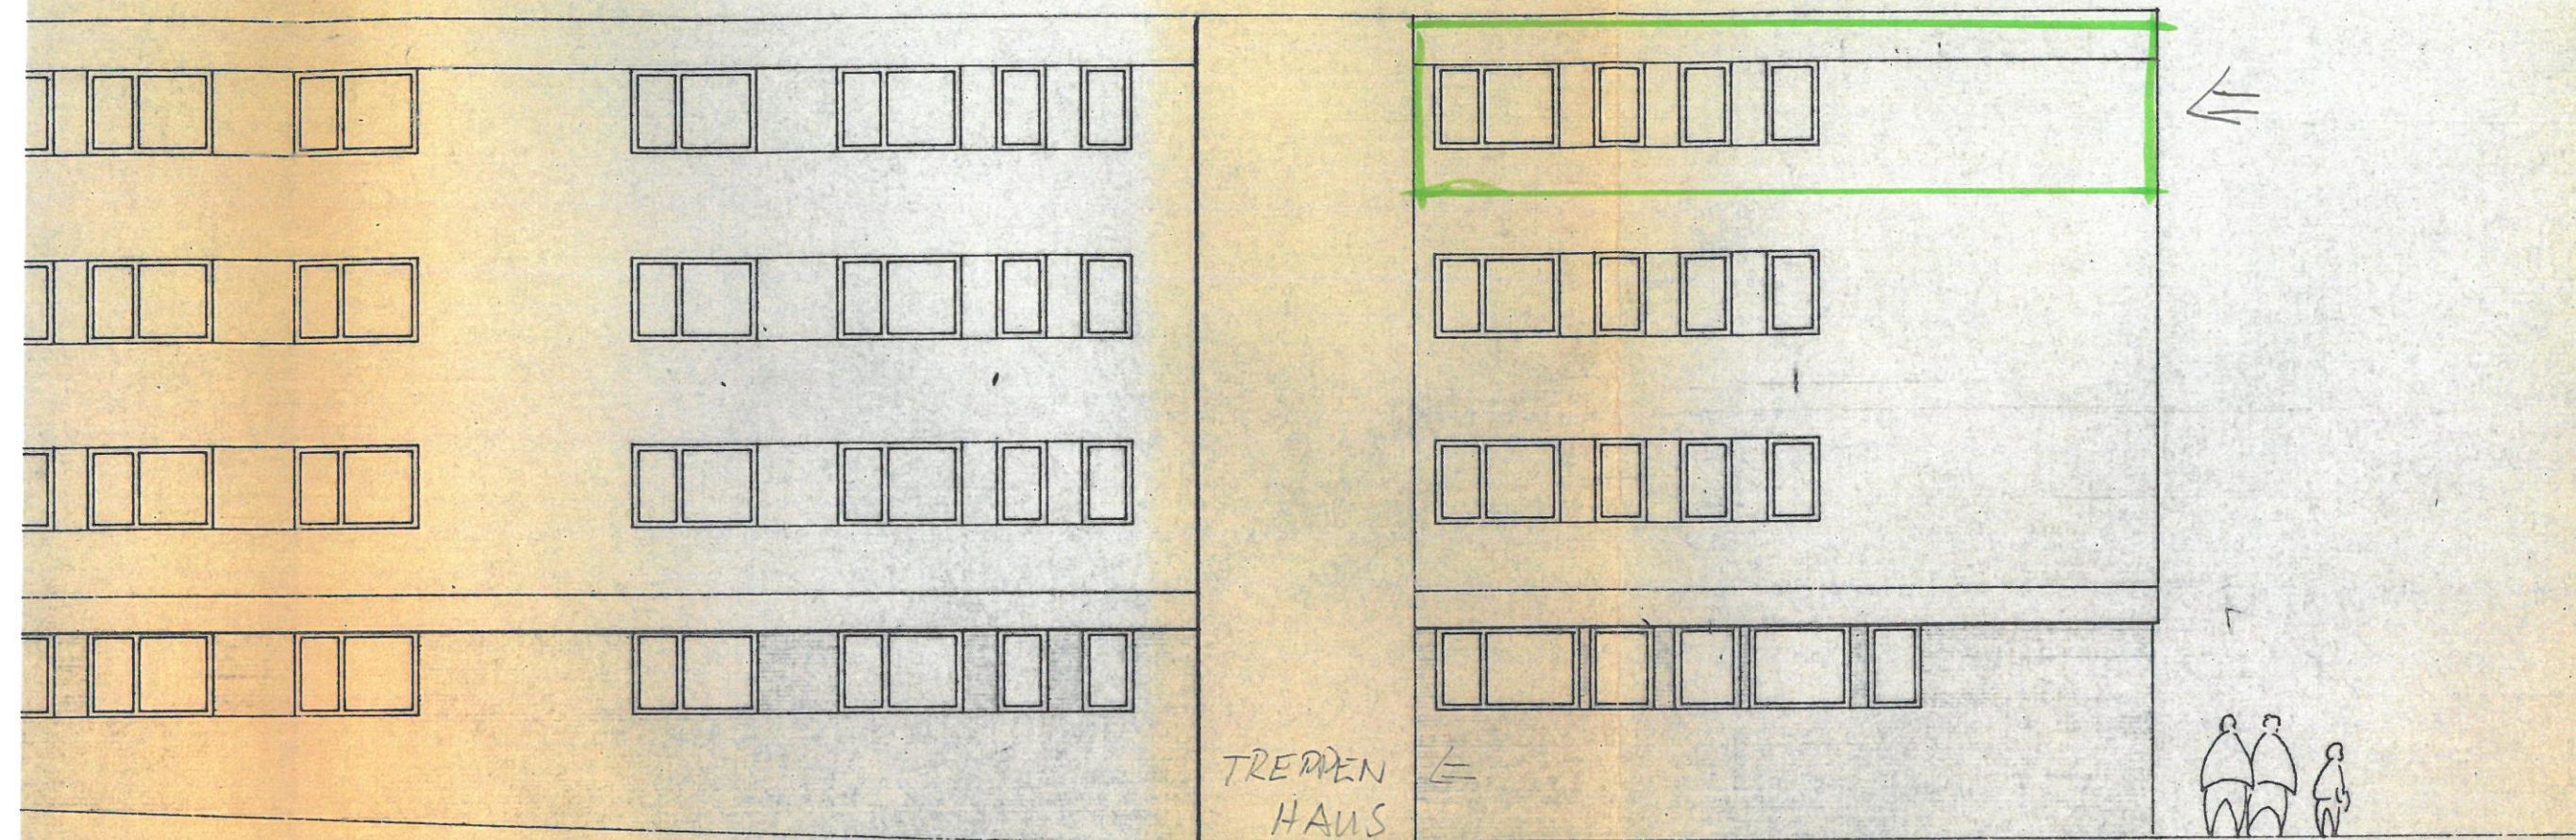


ANSICHT


1 : 100

BAUGESUCH	4-GESCHOSSIGES WOHN- UND GESCHÄFTSHAUS AN DER HOYERSTR. IN WILHELMSHAGEN BAUHERR: SÜDTIEFBAU GMBH NEU-ULM DONAUSTR. 33b
HANS RIEMPP ARCHITEKT RAYENSBURG HOFHAUS 44 GÖTTHEPLATZ RUF 3445	GEF. 1.10.63 ARCH. <i>Riempp</i>
	ANERK. BAUH. <i>Müller</i>


VON NORDEN

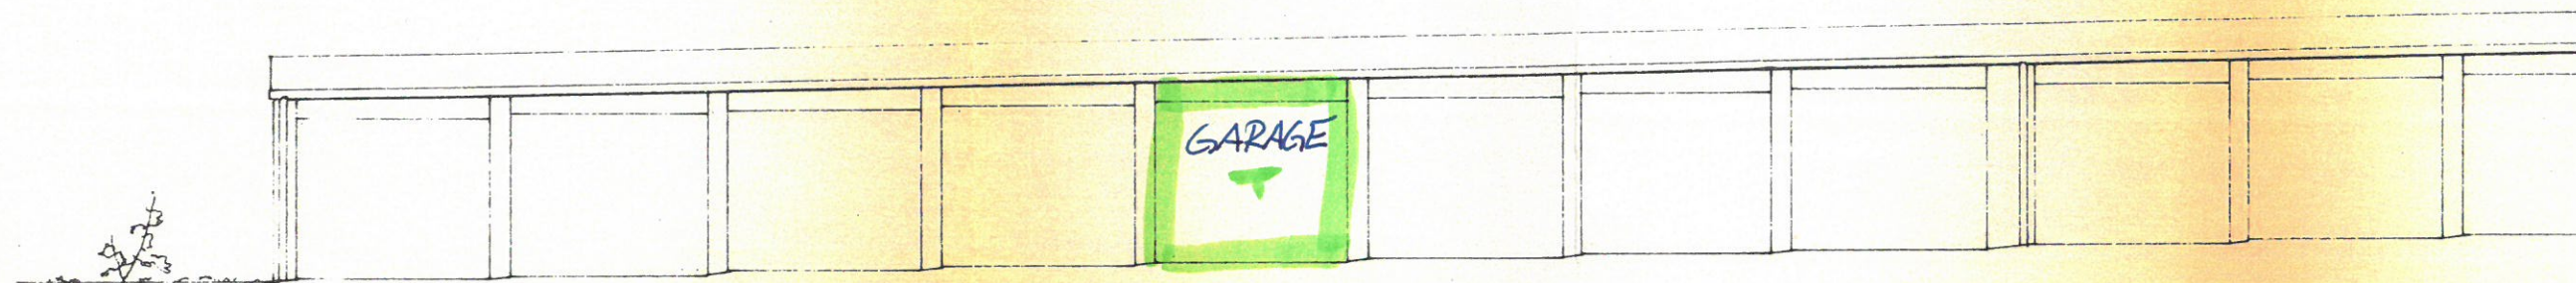


VON SÜDEN

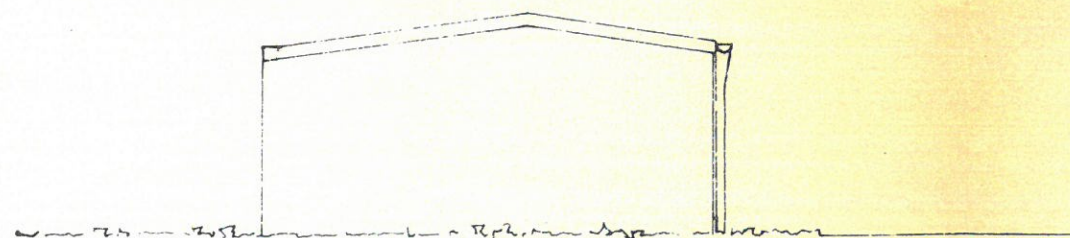

VON WESTEN

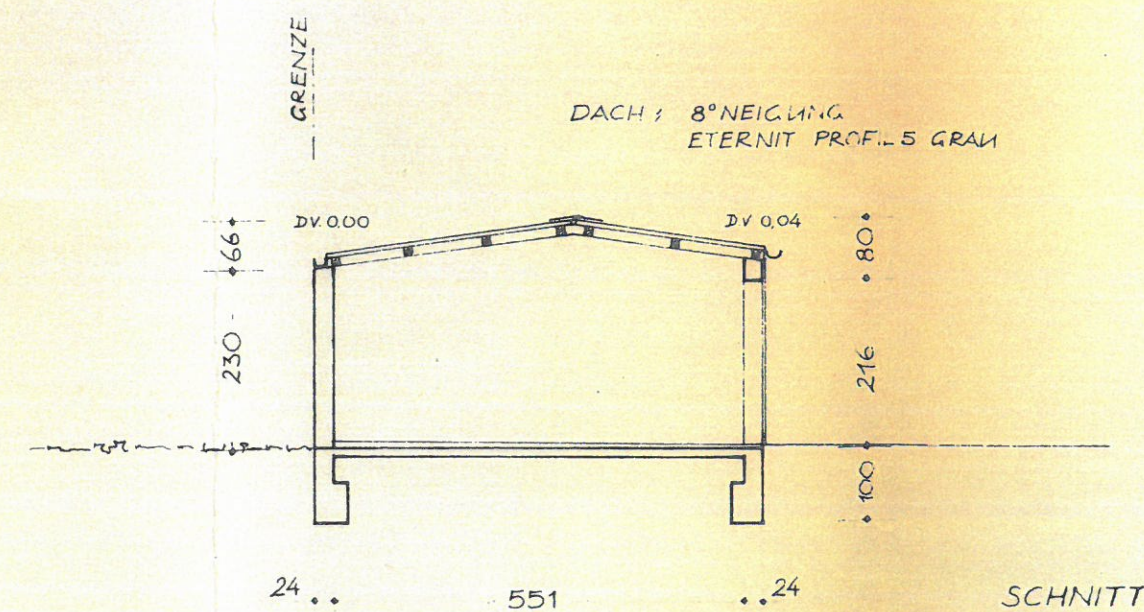

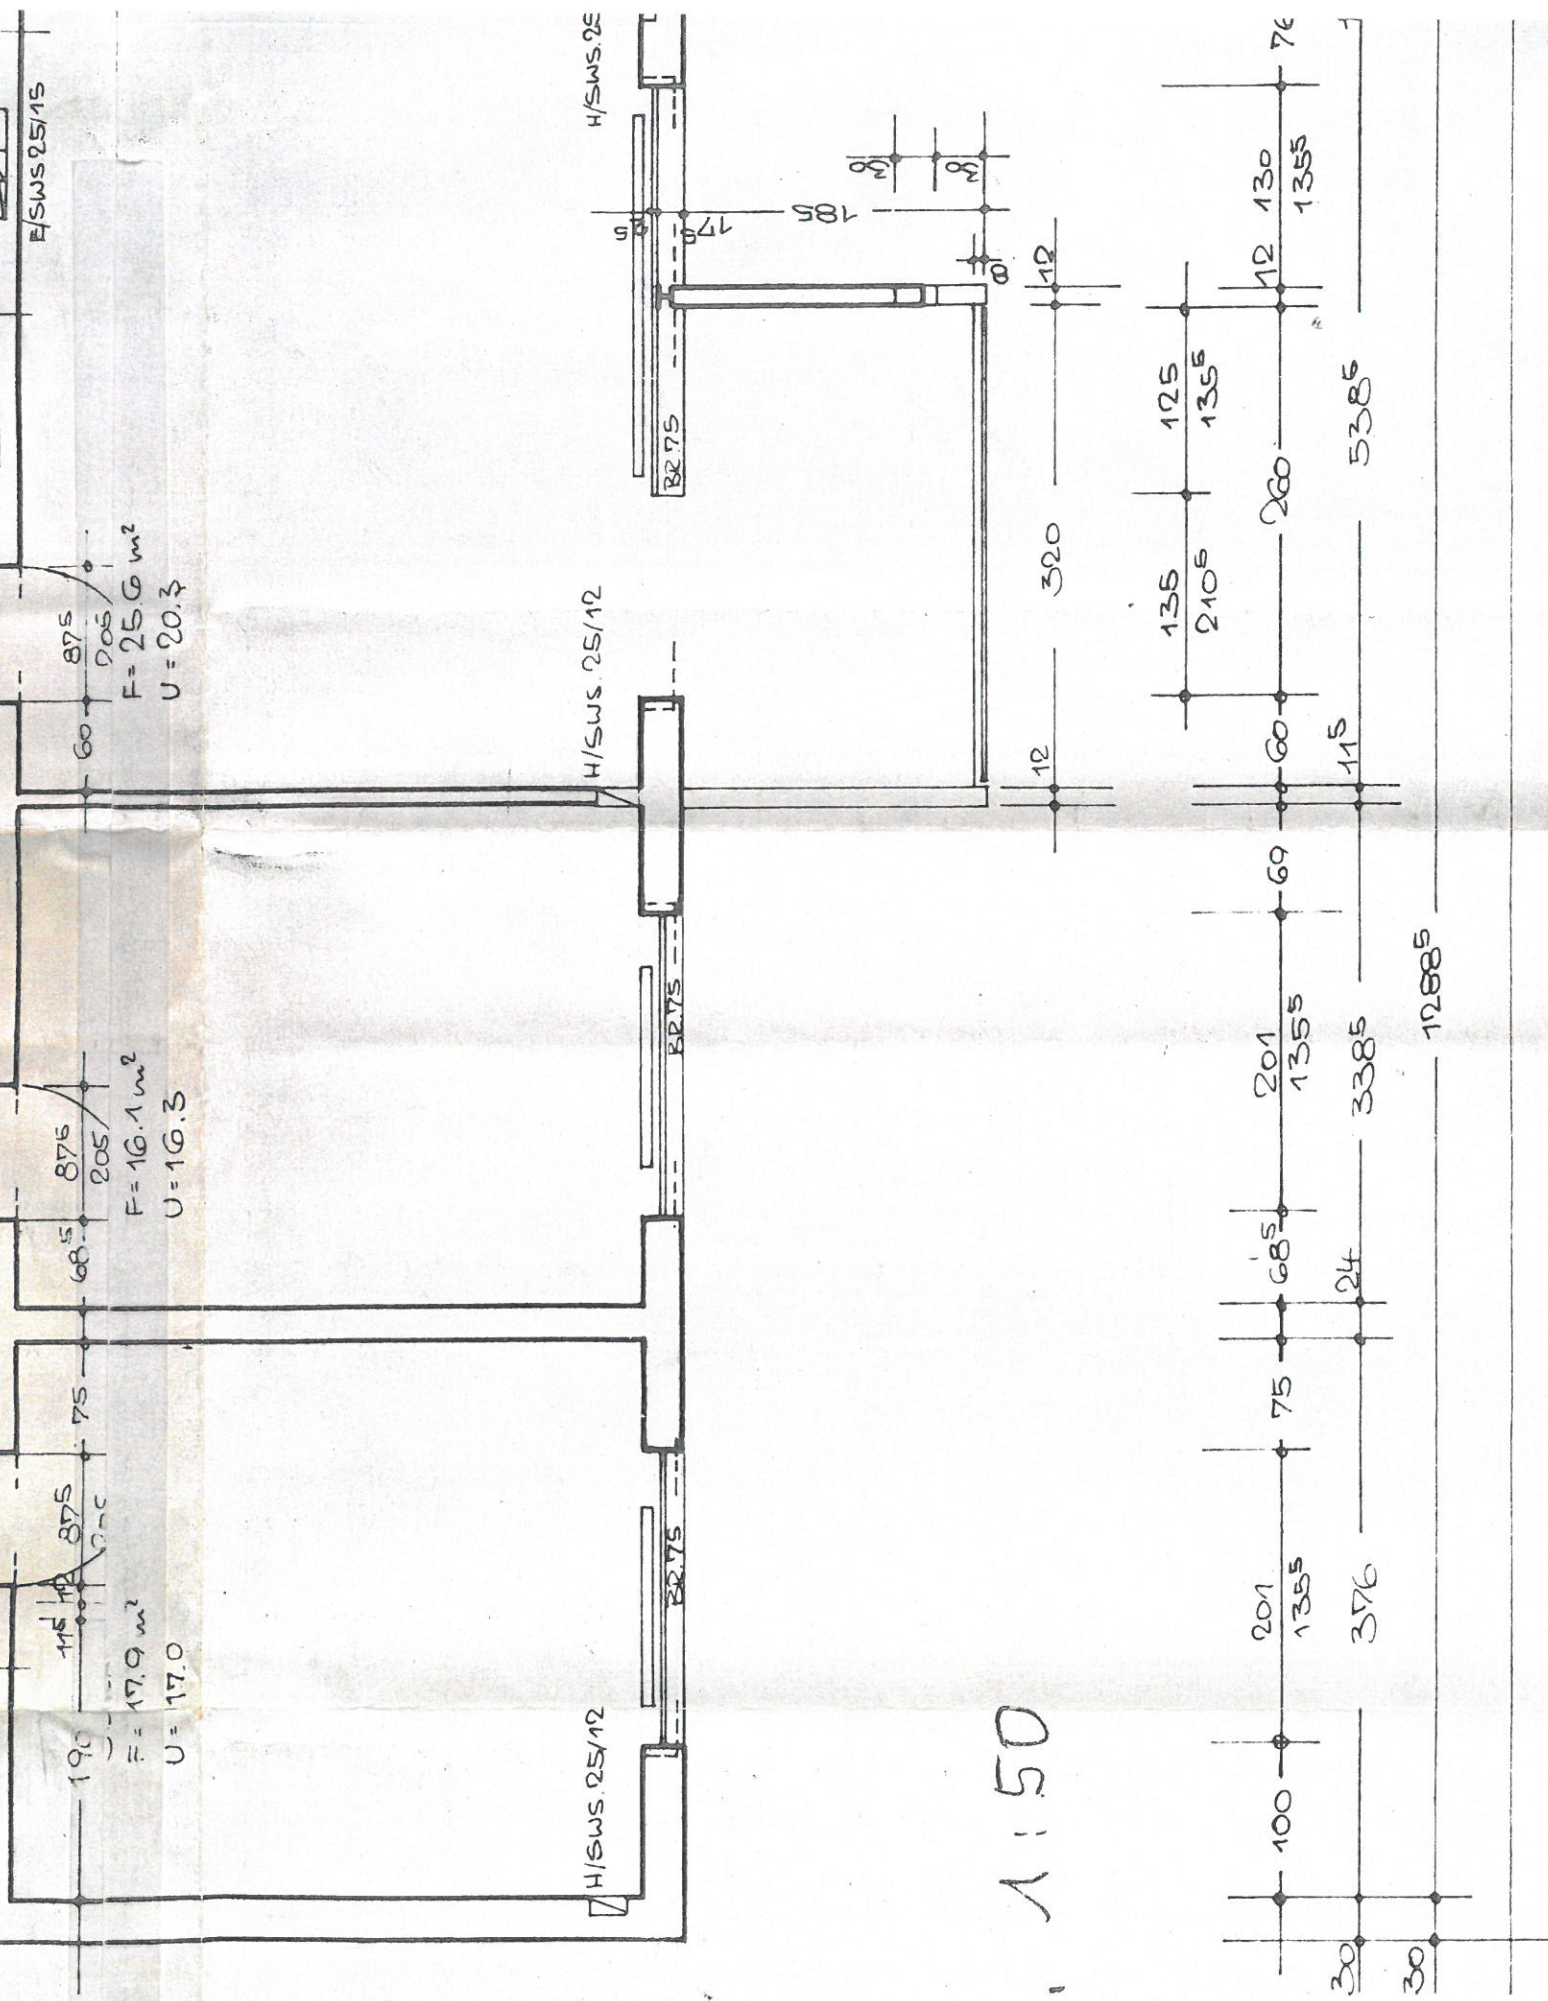

30 30