


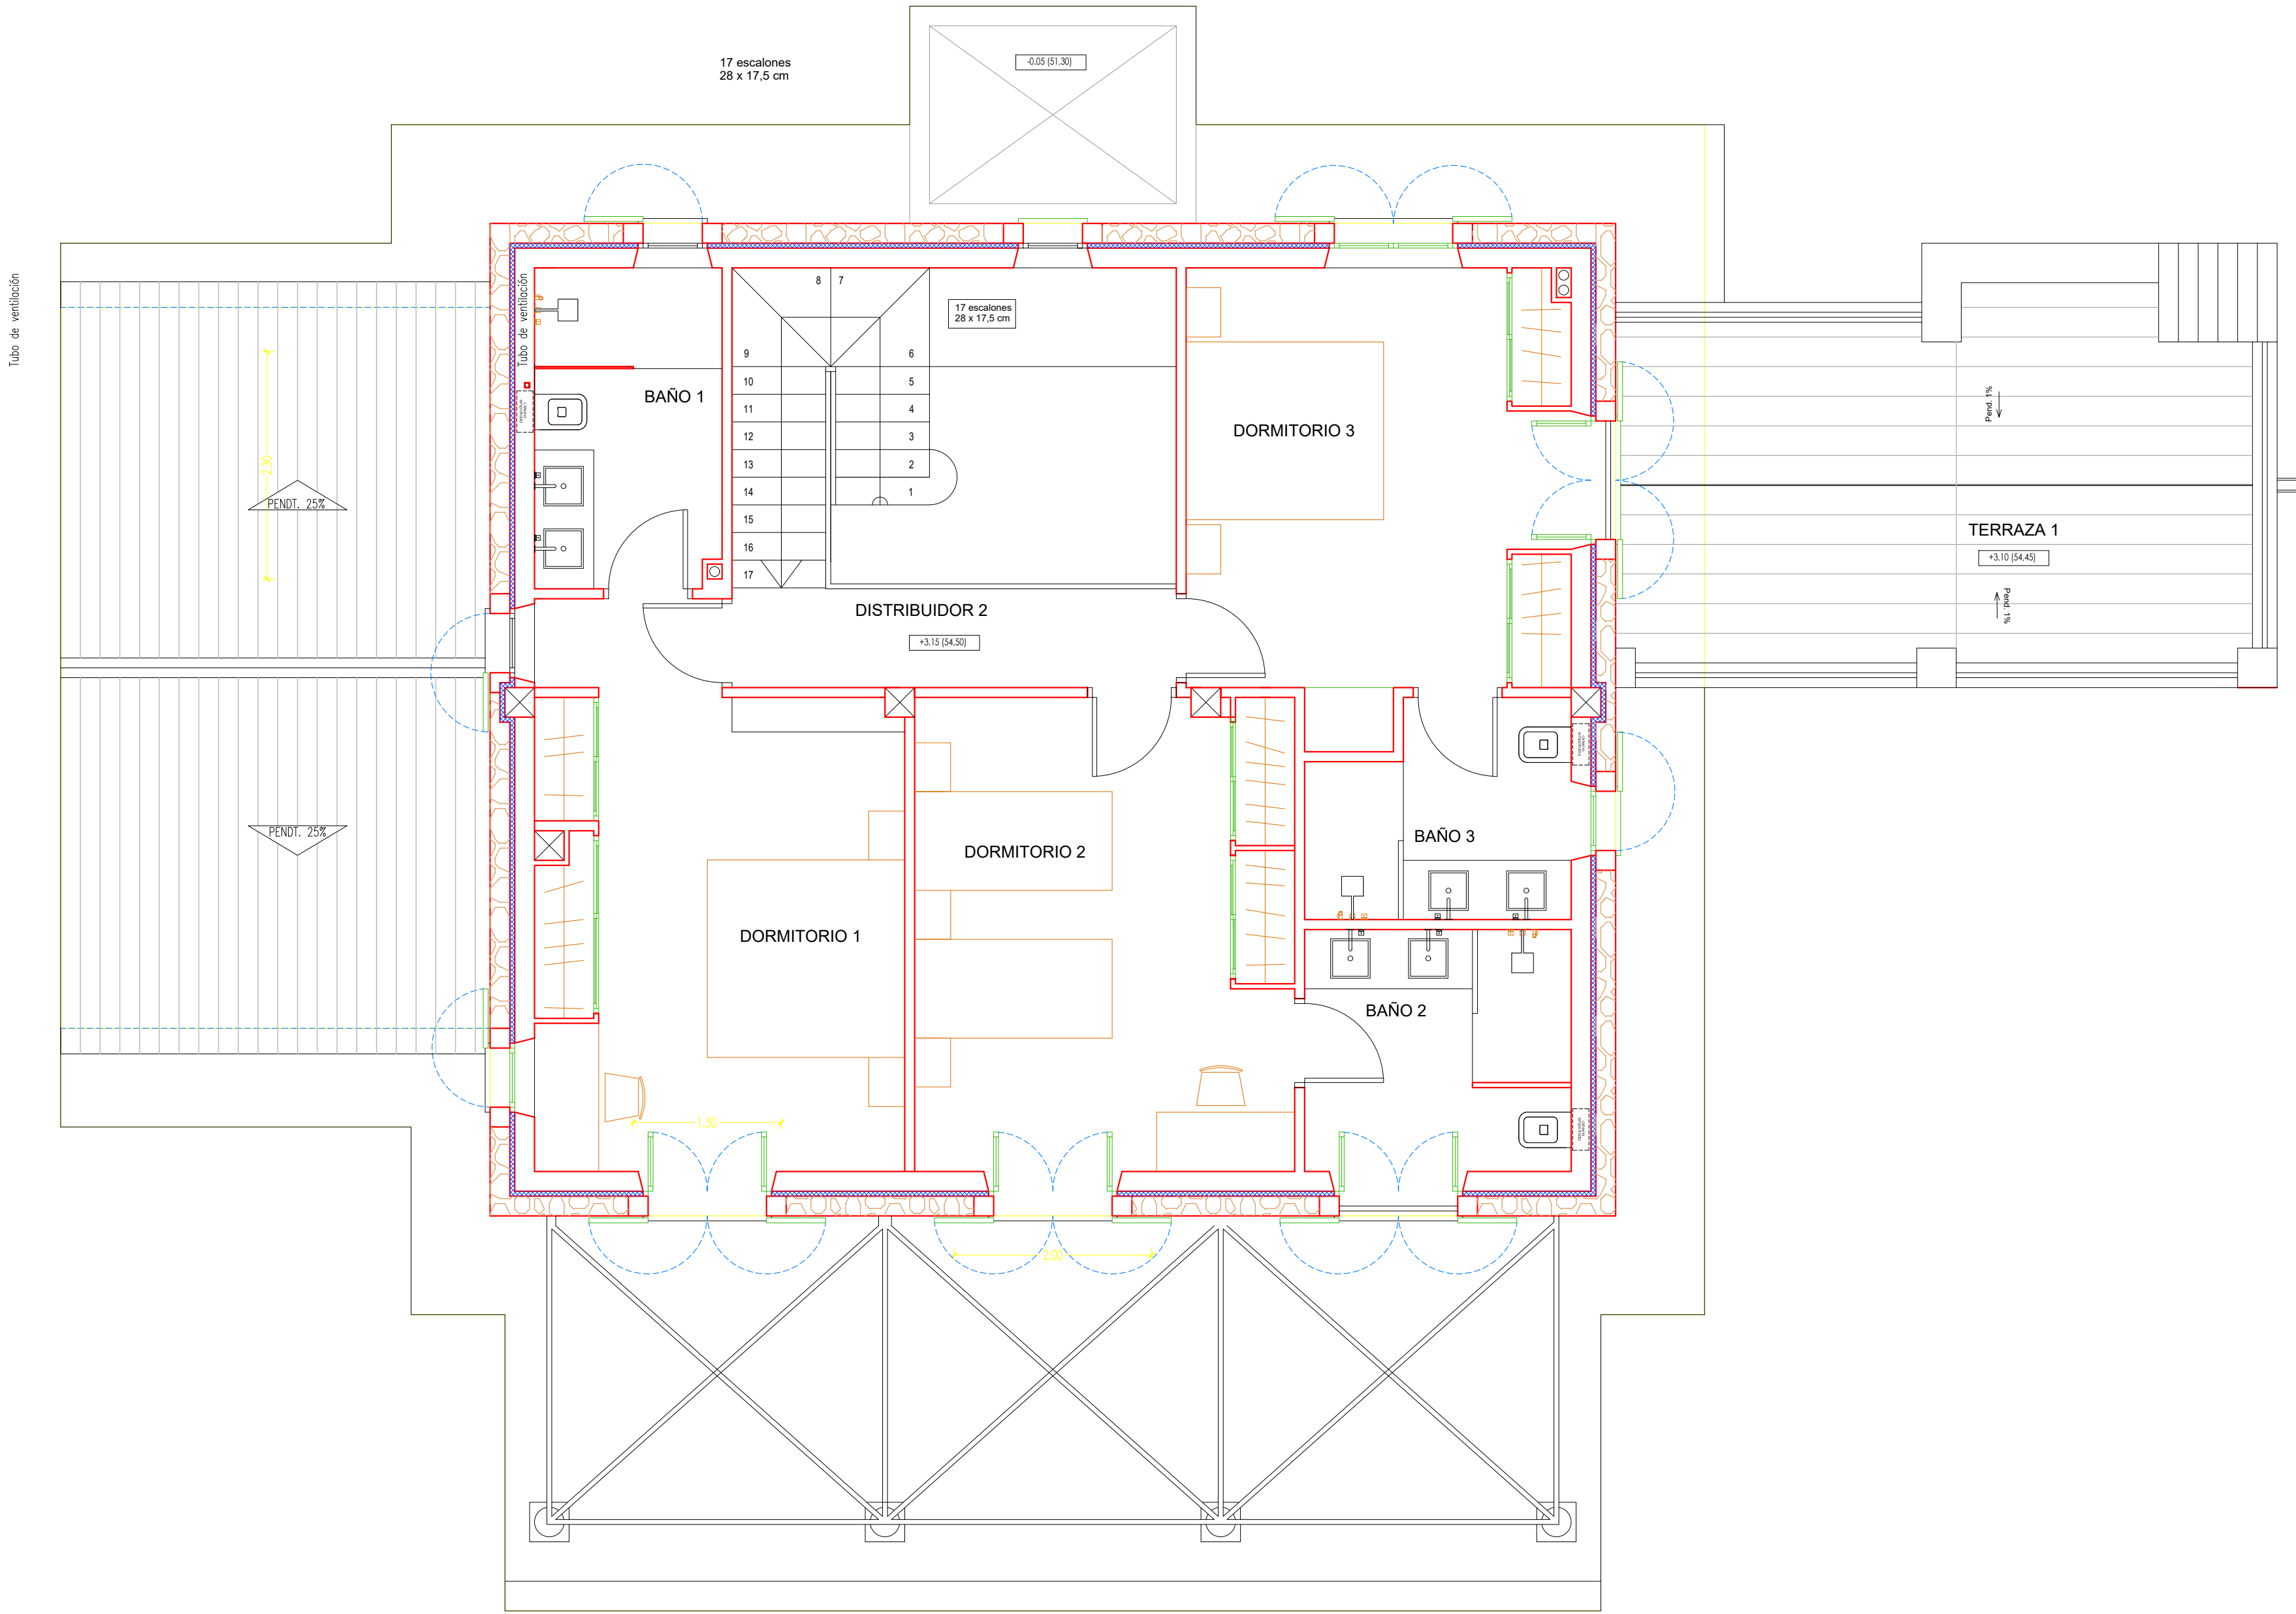

PLANTA PISO

Superficie const.Vivienda 103,15 m²
Superficie terraza 1 27,09 m²

HABITABILIDAD OBRA NUEVA						
CUADRO SUPERFICIES		PLANTA PISO				
DEPENDENCIA	Sup. útil	Sup. ilum.	Volumen	Sup. mínim	Alt. mínim	Alt. proyecte
DORMITORIO 1	17.62 m²	2.64 m²	45.89 m³	10.00 m²	2.50 m.	2.60 m
DORMITORIO 2	16.48 m²	2.64 m²	42.84 m³	10.00 m²	2.50 m.	2.60 m
DORMITORIO 3	14.72 m²	4.08 m²	38.27 m³	10.00 m²	2.50 m.	2.60 m
BAÑO 1	6.17 m²	0.72 m²	14.80 m³	2.00 m²	2.20 m.	2.40 m
BAÑO 2	6.61 m²	2.64 m²	15.86 m³	2.00 m²	2.20 m.	2.40 m
BAÑO 3	5.42 m²	5.42 m²	13.00 m³	2.00 m²	2.20 m.	2.40 m
DISTRIBUDOR	4.50 m²	4.00 m²	11.70 m³		2.20 m.	2.60 m



PLANTA SOTANO

Superficie ALJIBE 16,29 m²
Superficie S.MAQUINAS 9,86 m²

HABITABILIDAD OBRA NUEVA						
CUADRO SUPERFICIES		PLANTA SOTANO				
DEPENDENCIA	Sup. útil	Sup. ilum.	Volumen	Sup. mínimo	Alt. mínimo	Alt. proyecto
SALA DE MAQ.	7.32 m²	-	14.64 m³	-	-	2.20 m.

