


12.49


11.36

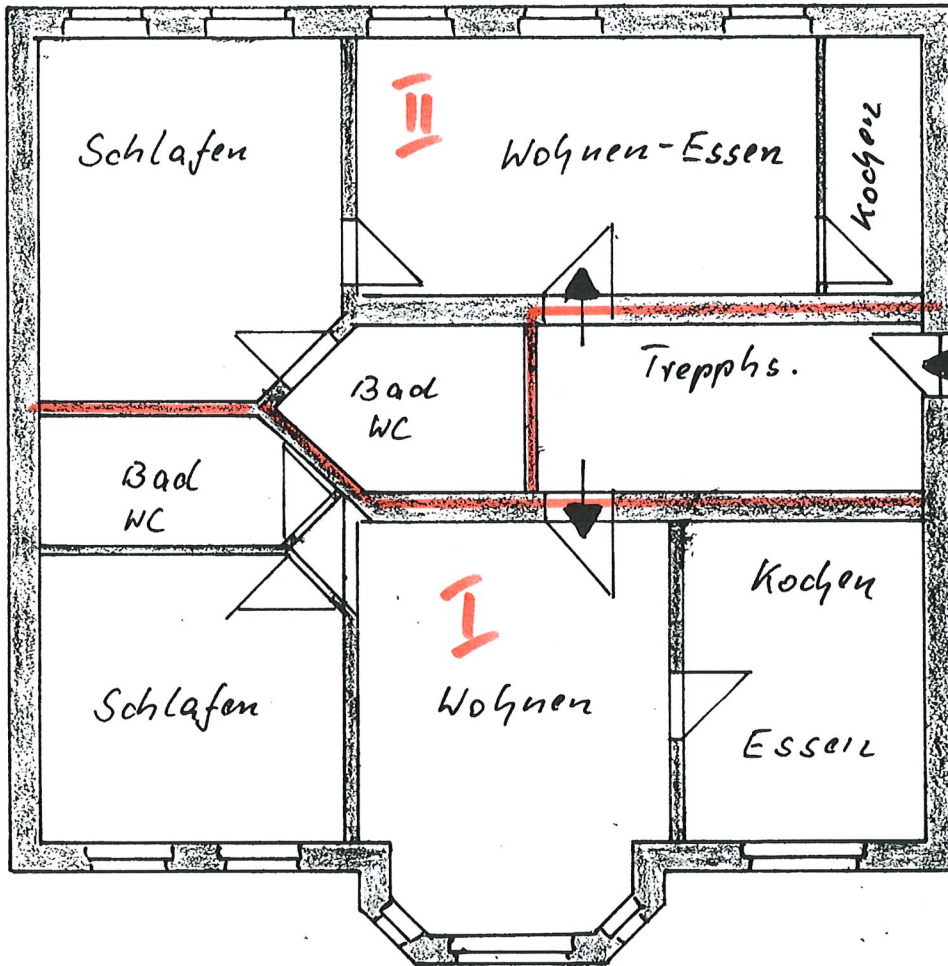

Egeschoss

M 1:100

Fenster
im DG

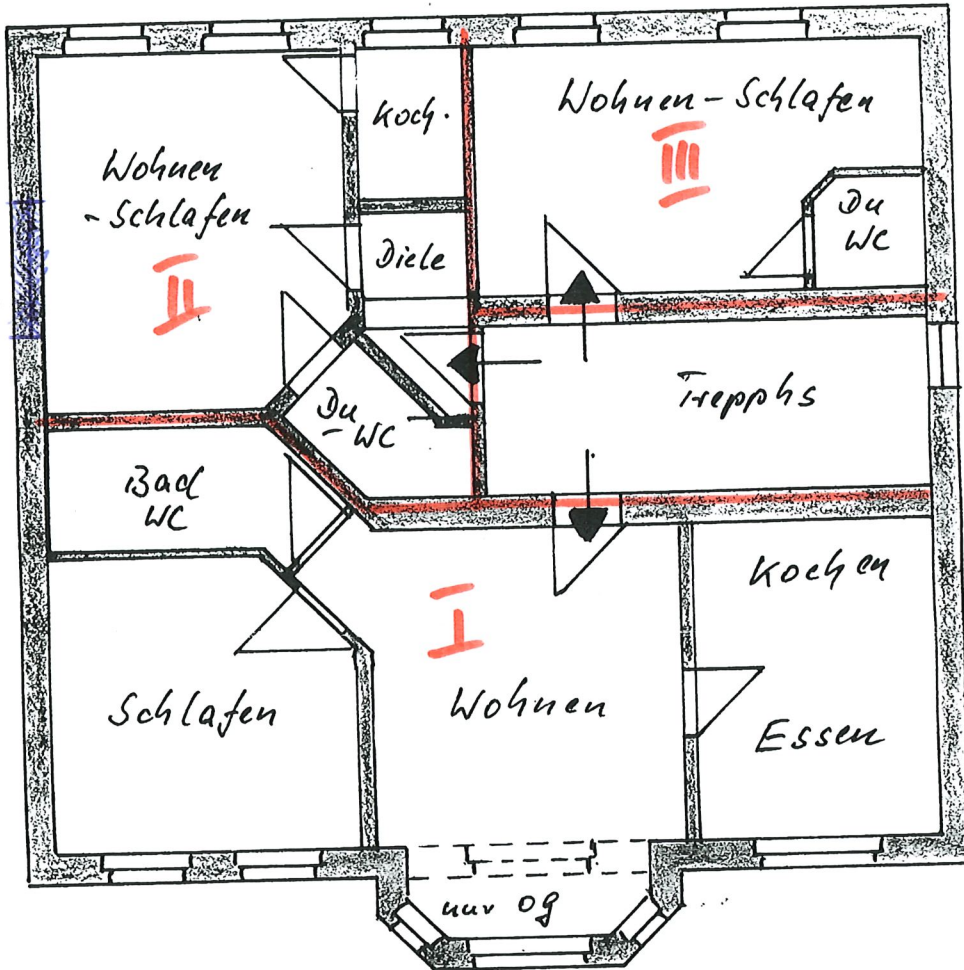

OG + DGeschoss


Behovst + Hoffmann JbR

Wohnhaus Stirper Str. 28, Lippsdorf

42 | 42 | 43⁵ | 43⁵
 4.32⁵ | 10 | 5.26 | 5.80⁵ | 15.59

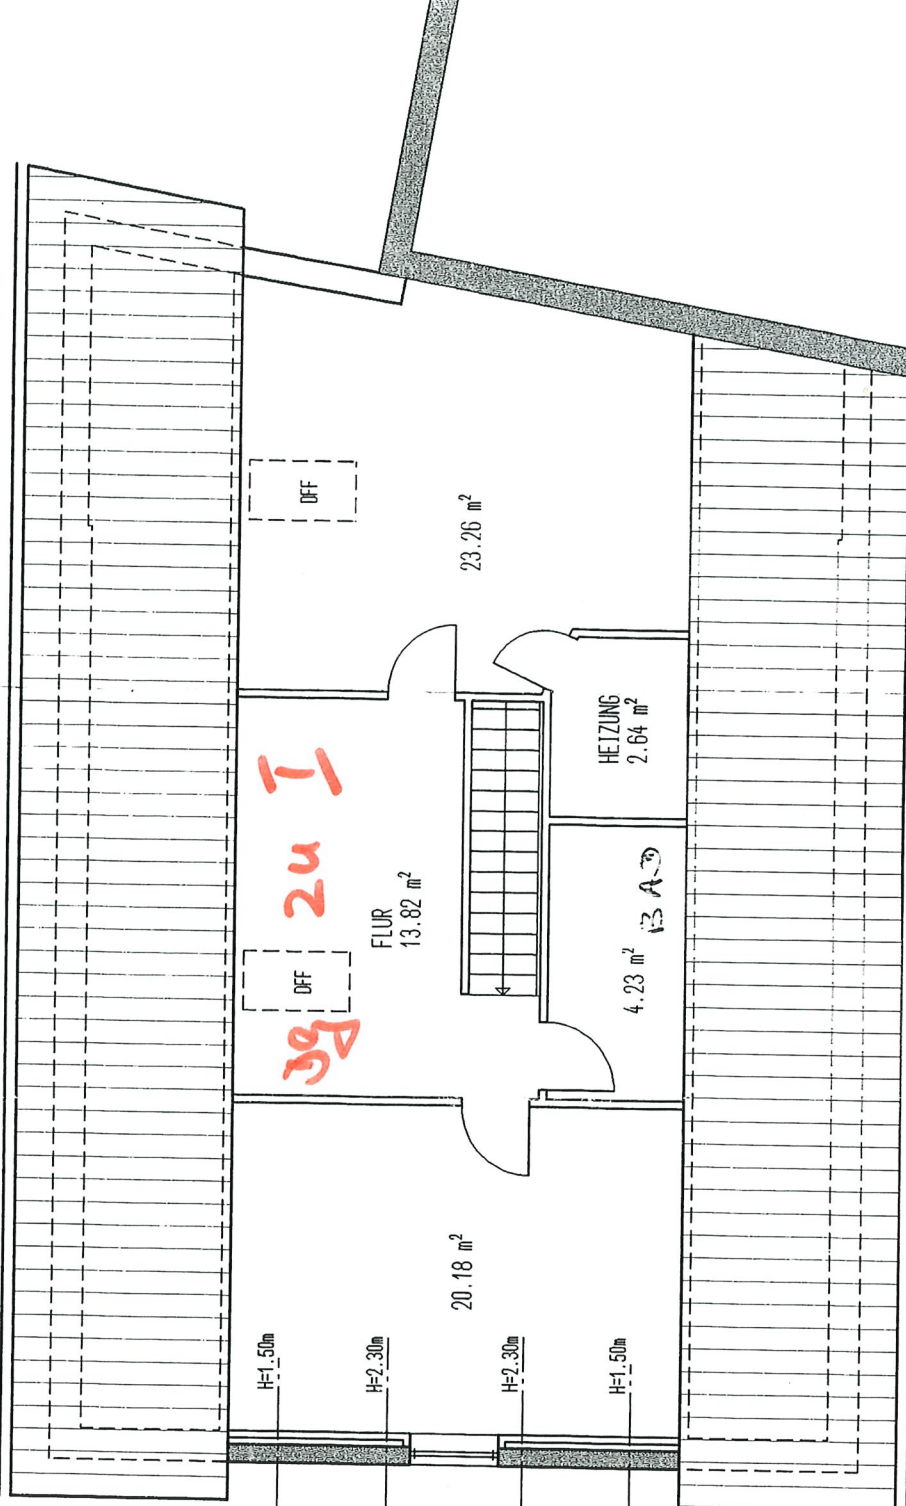

23.26 m²

HEIZUNG
2.64 m²

BAD
4.23 m²

FLUR
13.82 m²

Zu I

Bc

OFF

OFF


20.18 m²

H=1.50m

H=2.30m

H=2.30m

H=1.50m

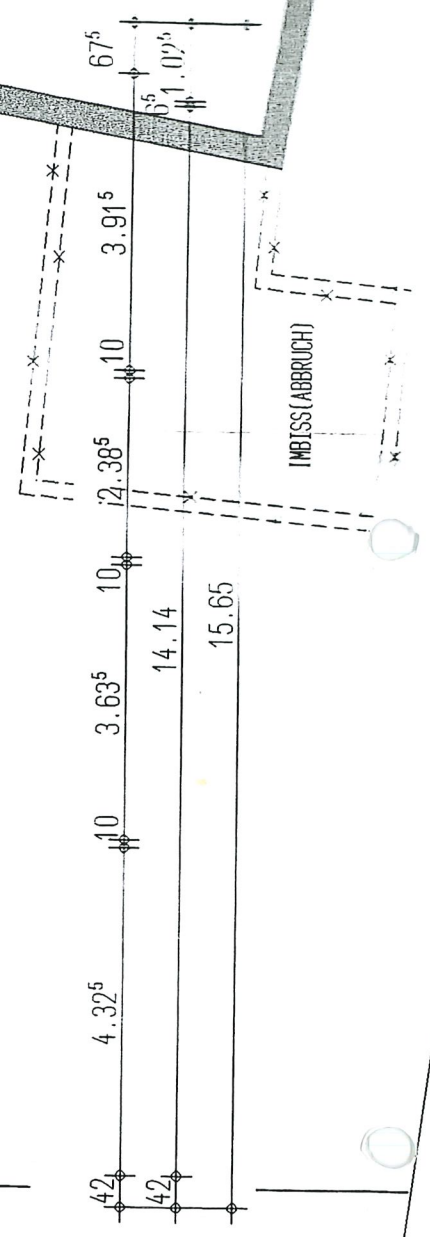

3.91⁵

12.38⁵

10

3.63⁵

10

4.32⁵

14.14

15.65

67.5

1.02⁵

IMBISS (ABBRUCH)

