


Schlammfang VG 6, Fabr. Hohl-Beton

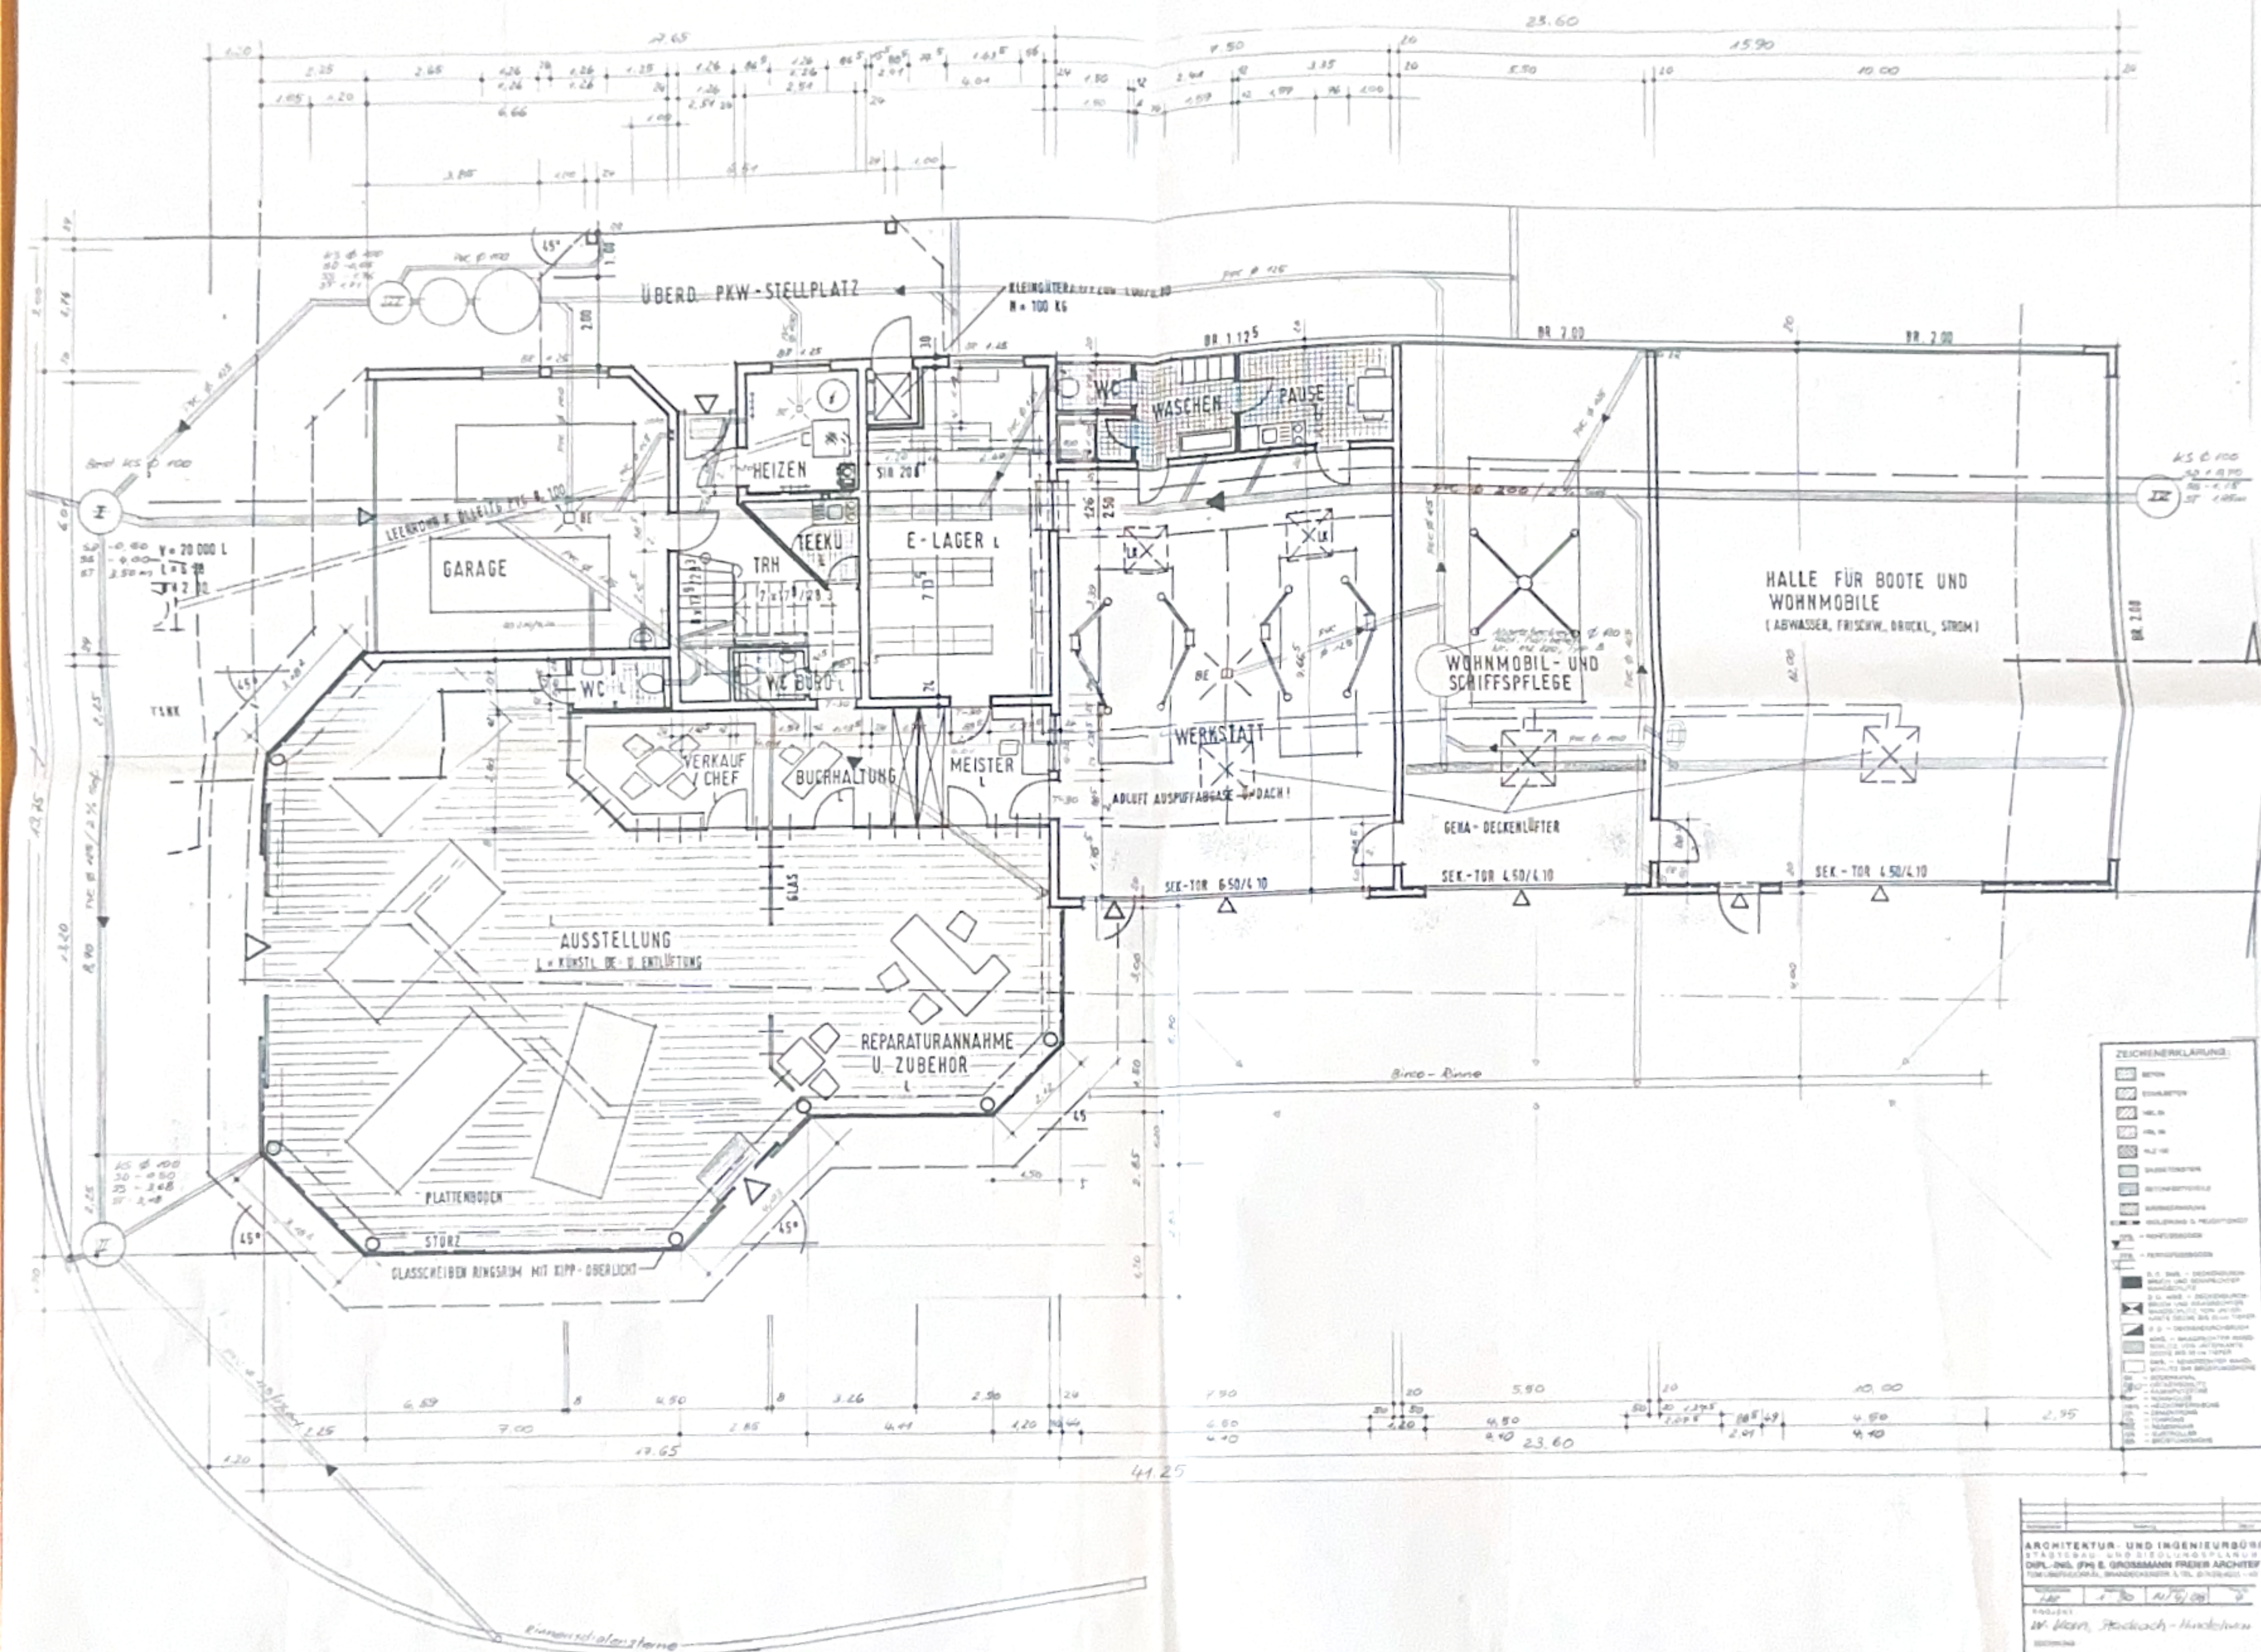

LAB	1	N/G/08	7
-----	---	--------	---

W. Kern, Hockach - Hinkelstein

Werkplan EG

Getting there was not too much of a problem for us, as we had a car.