




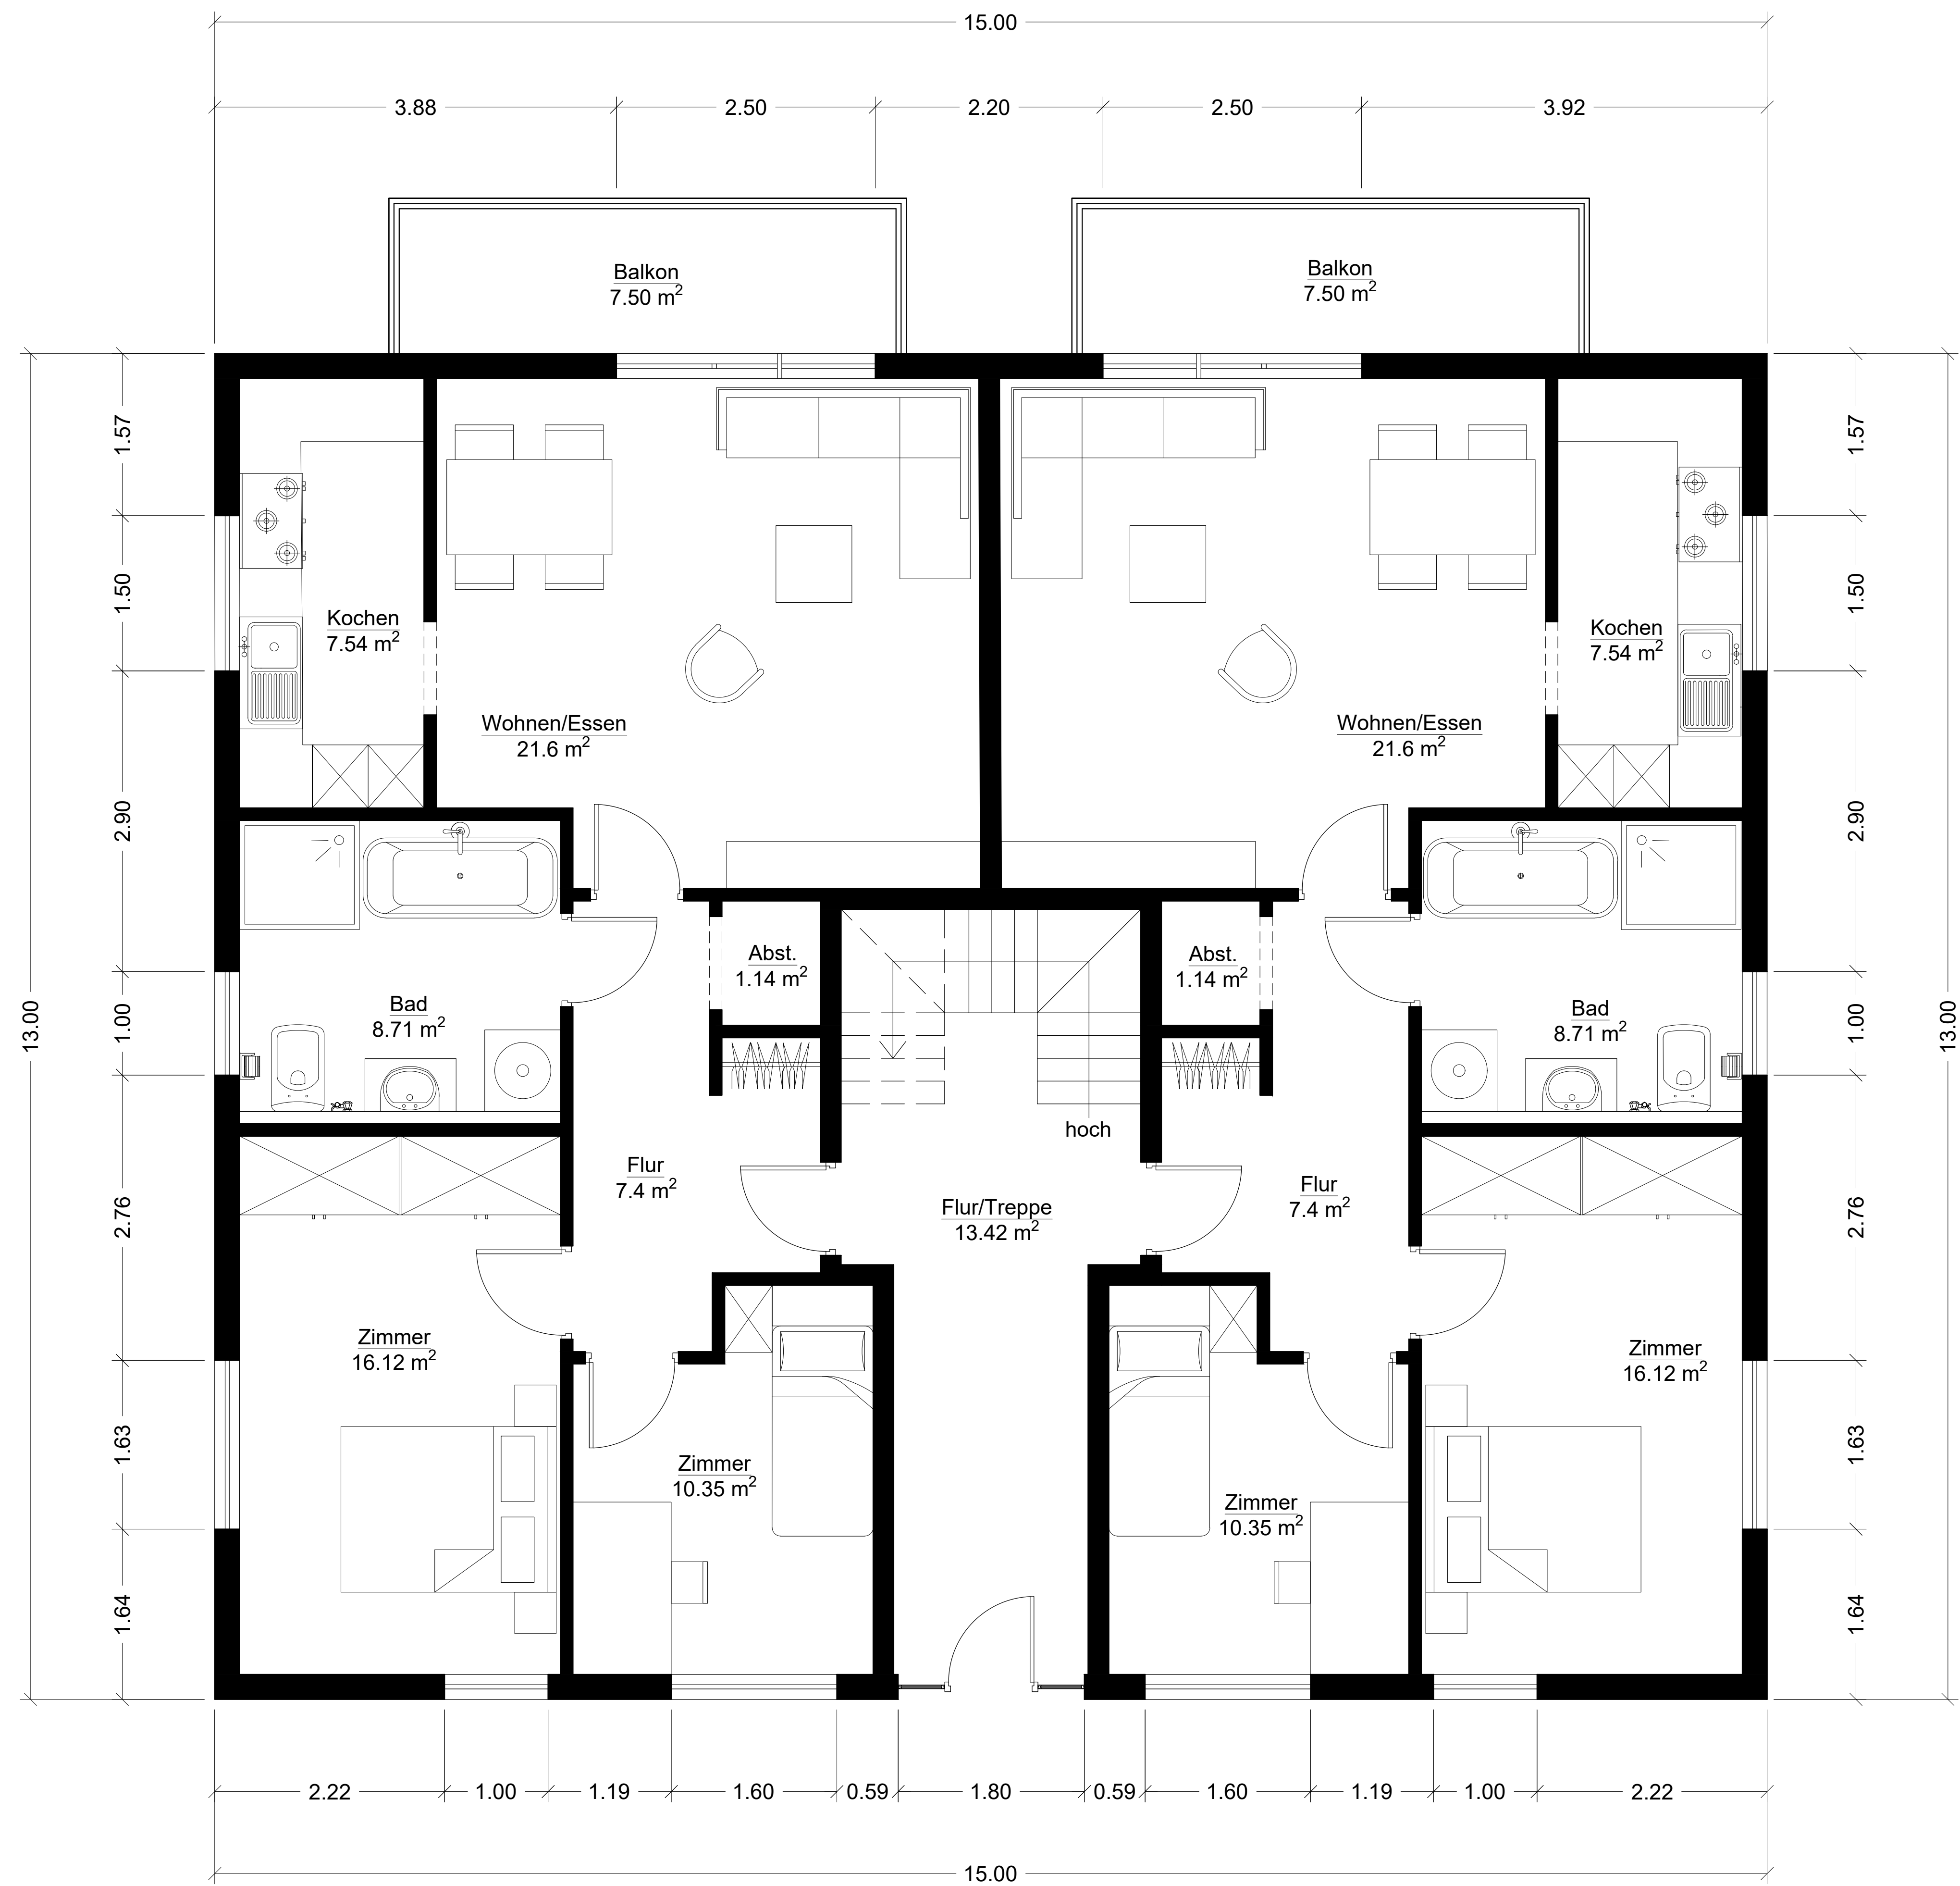

GROUND FLOOR PLAN

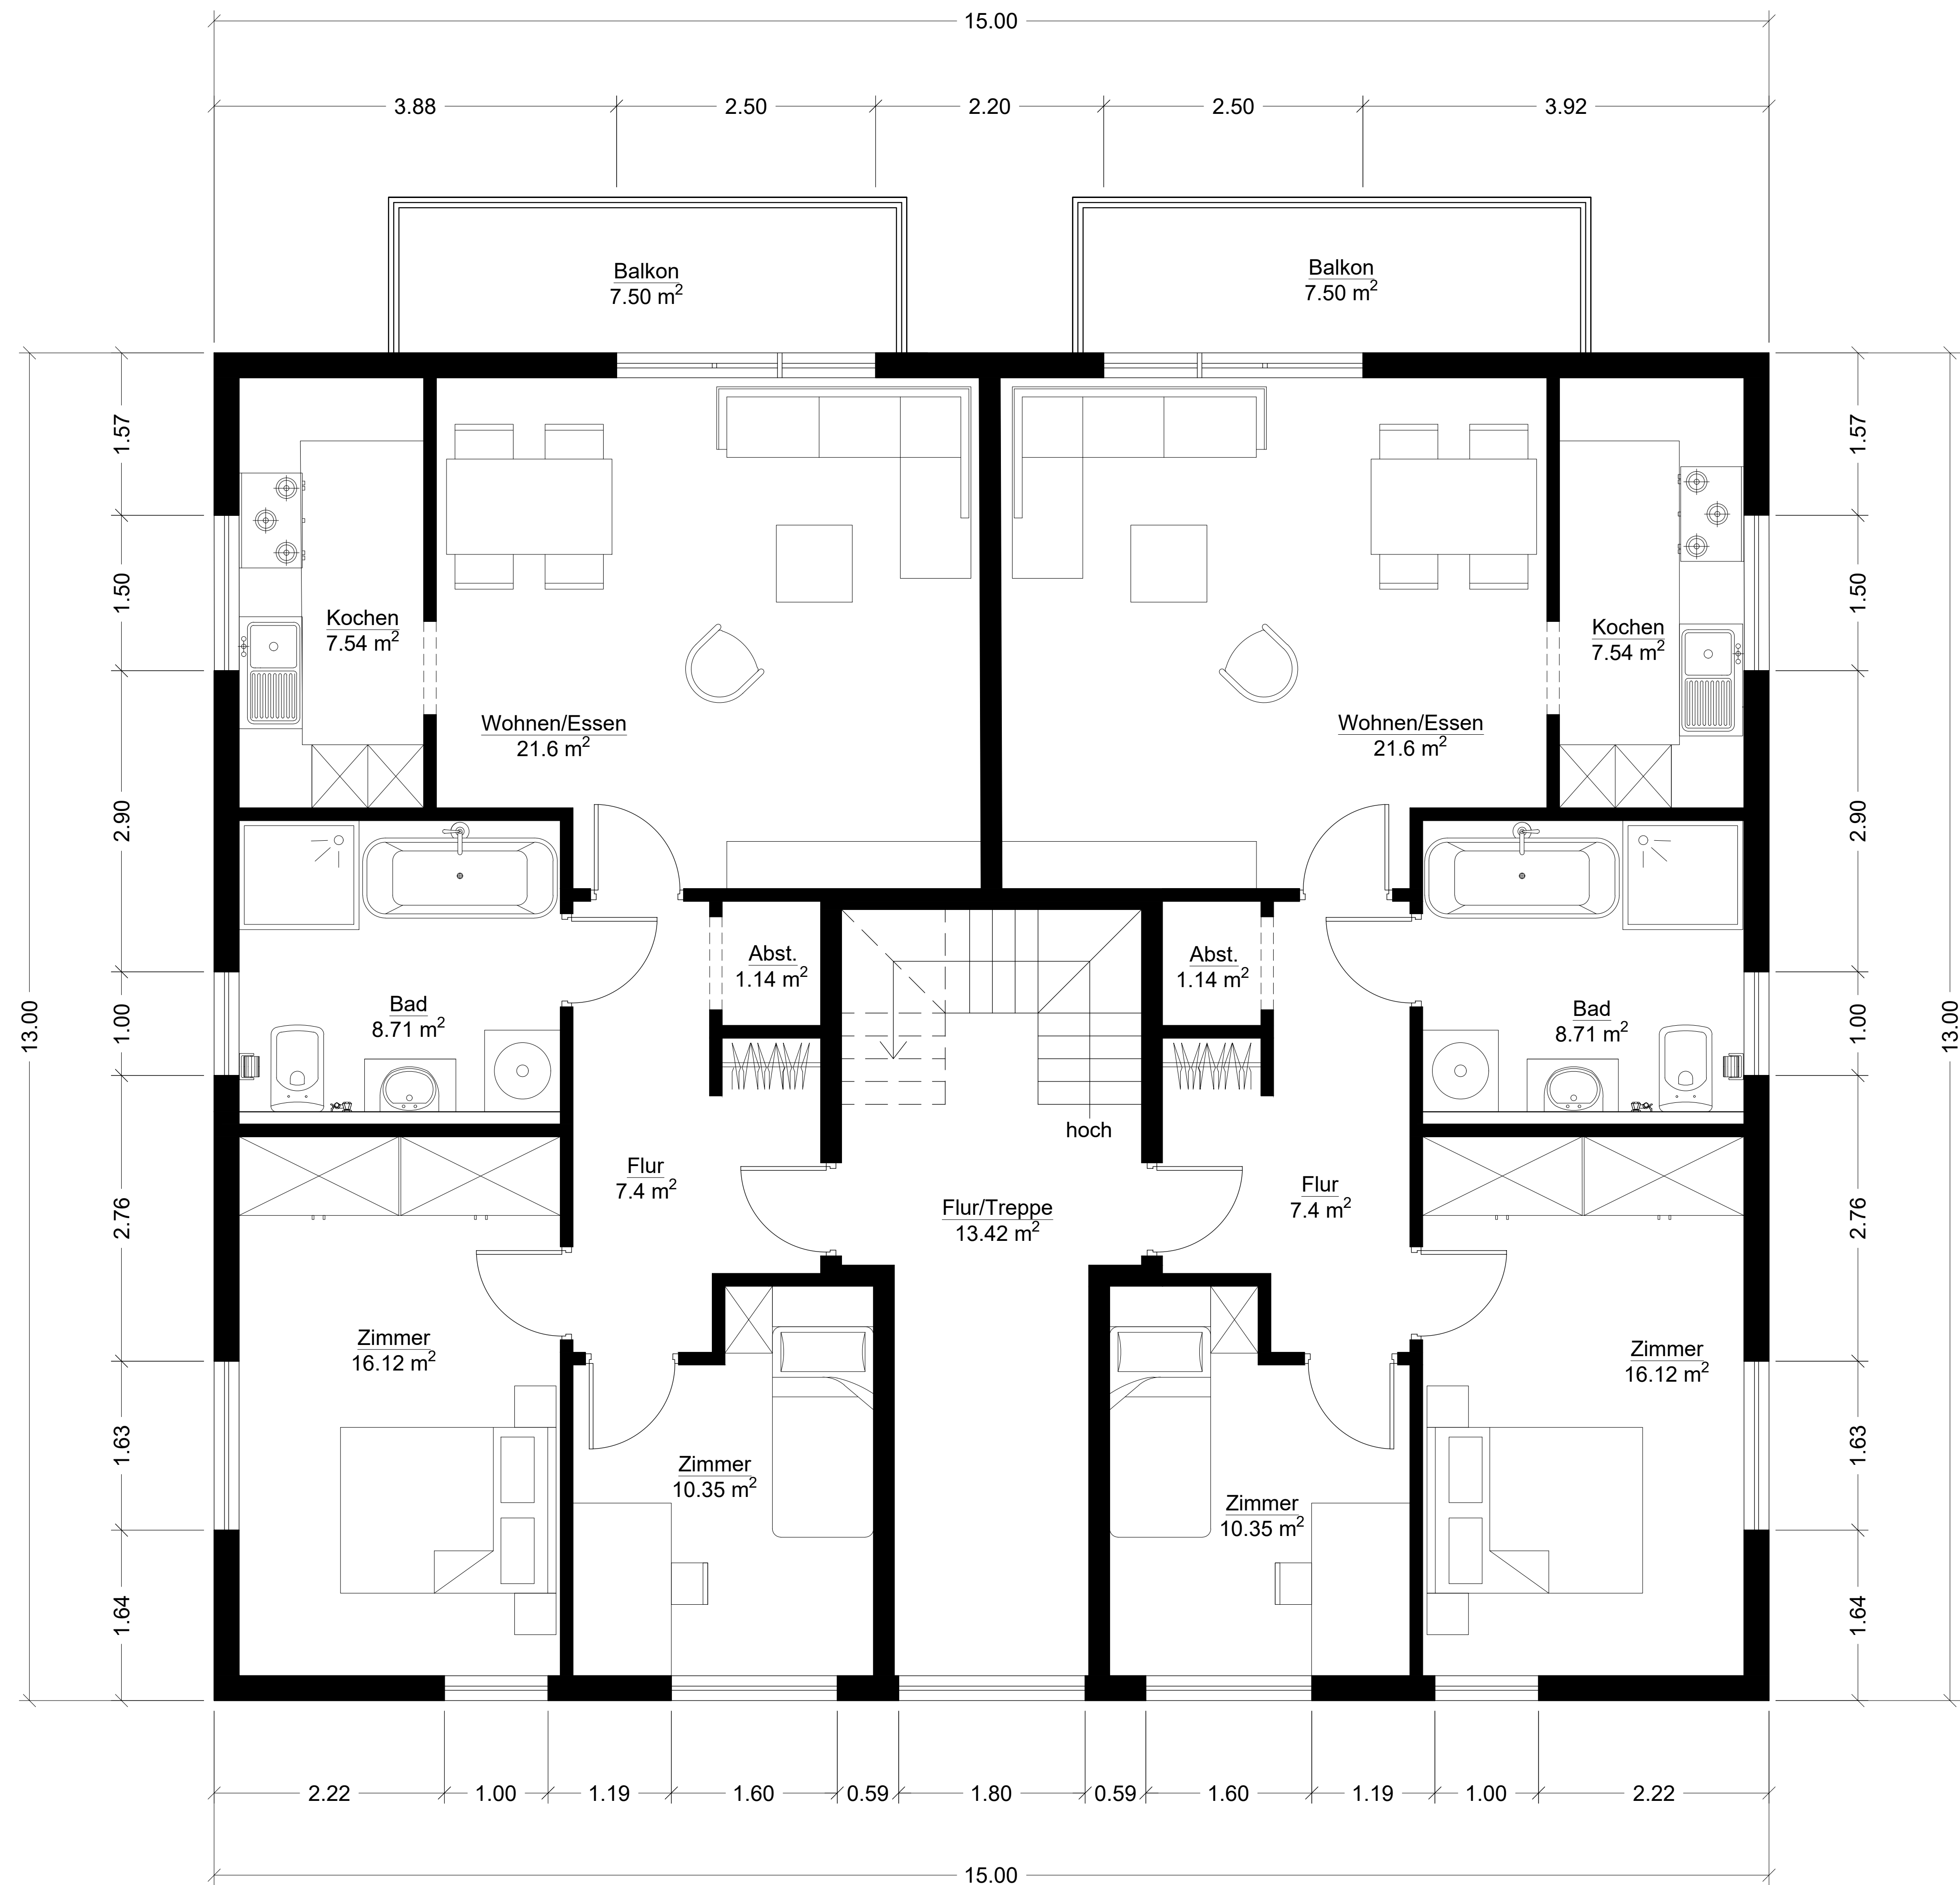


*FIRST FLOOR PLAN*

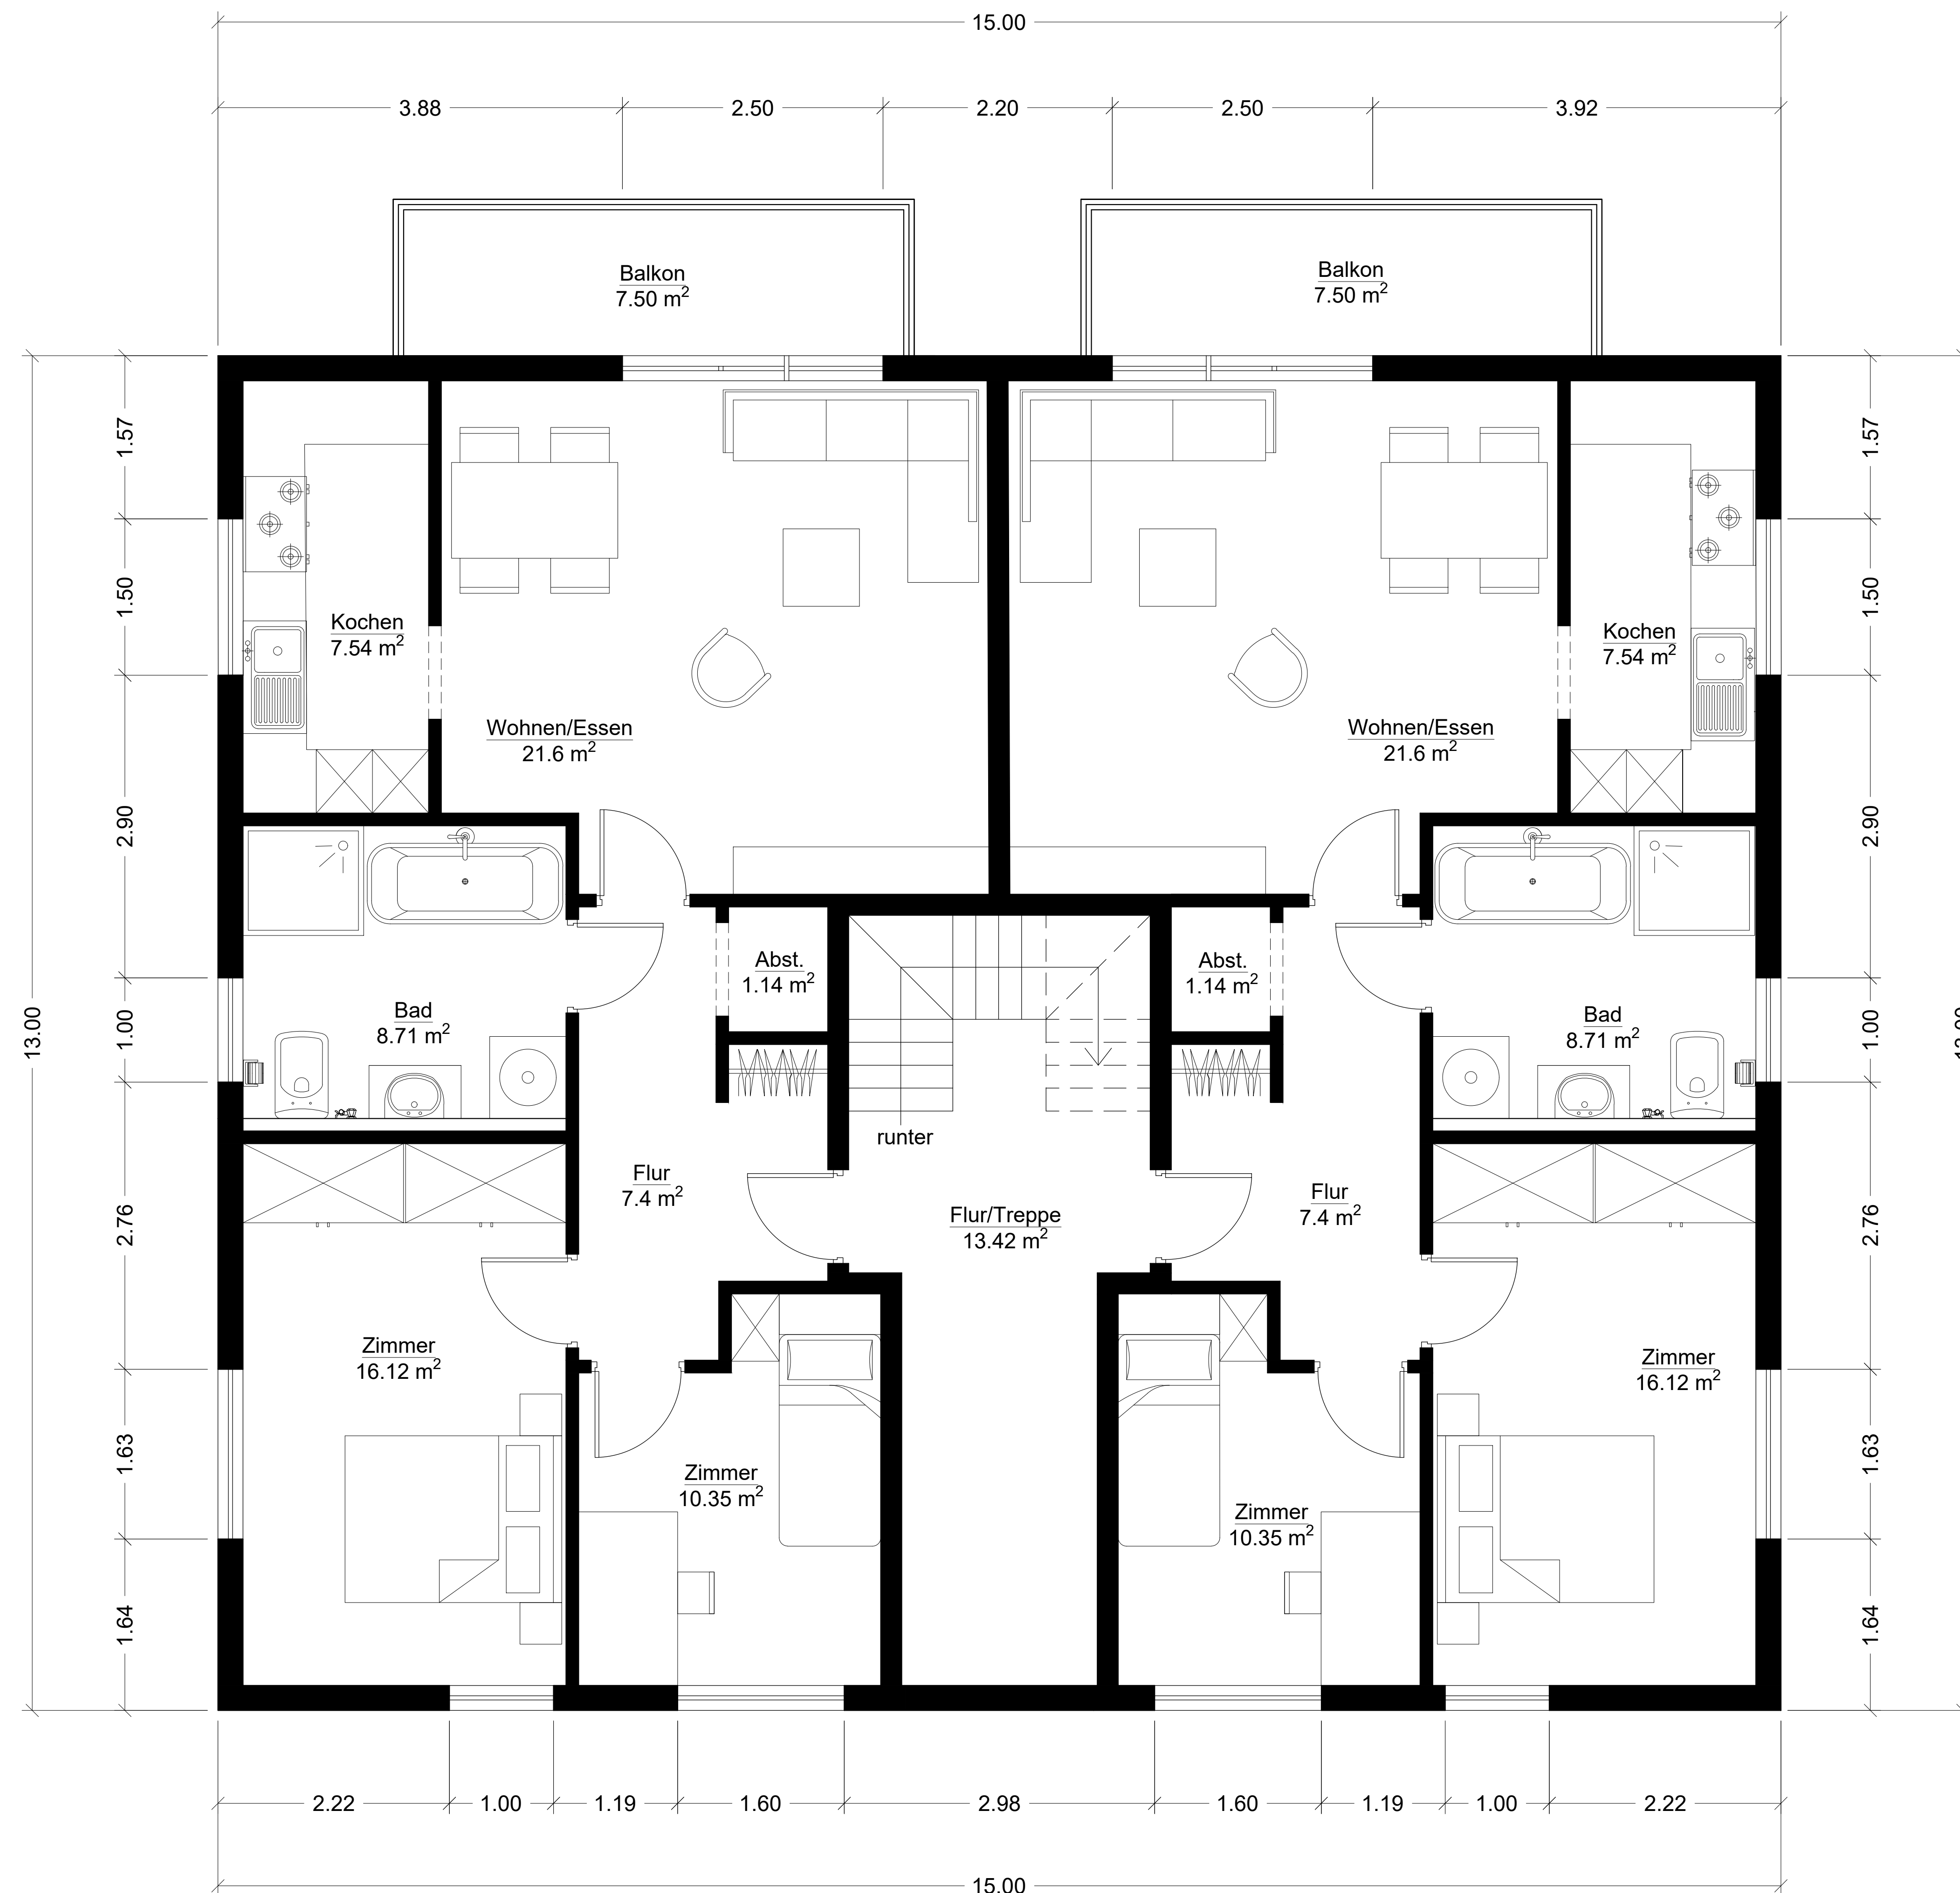

*ATTIC FLOOR PLAN*



FRONT ELEVATION

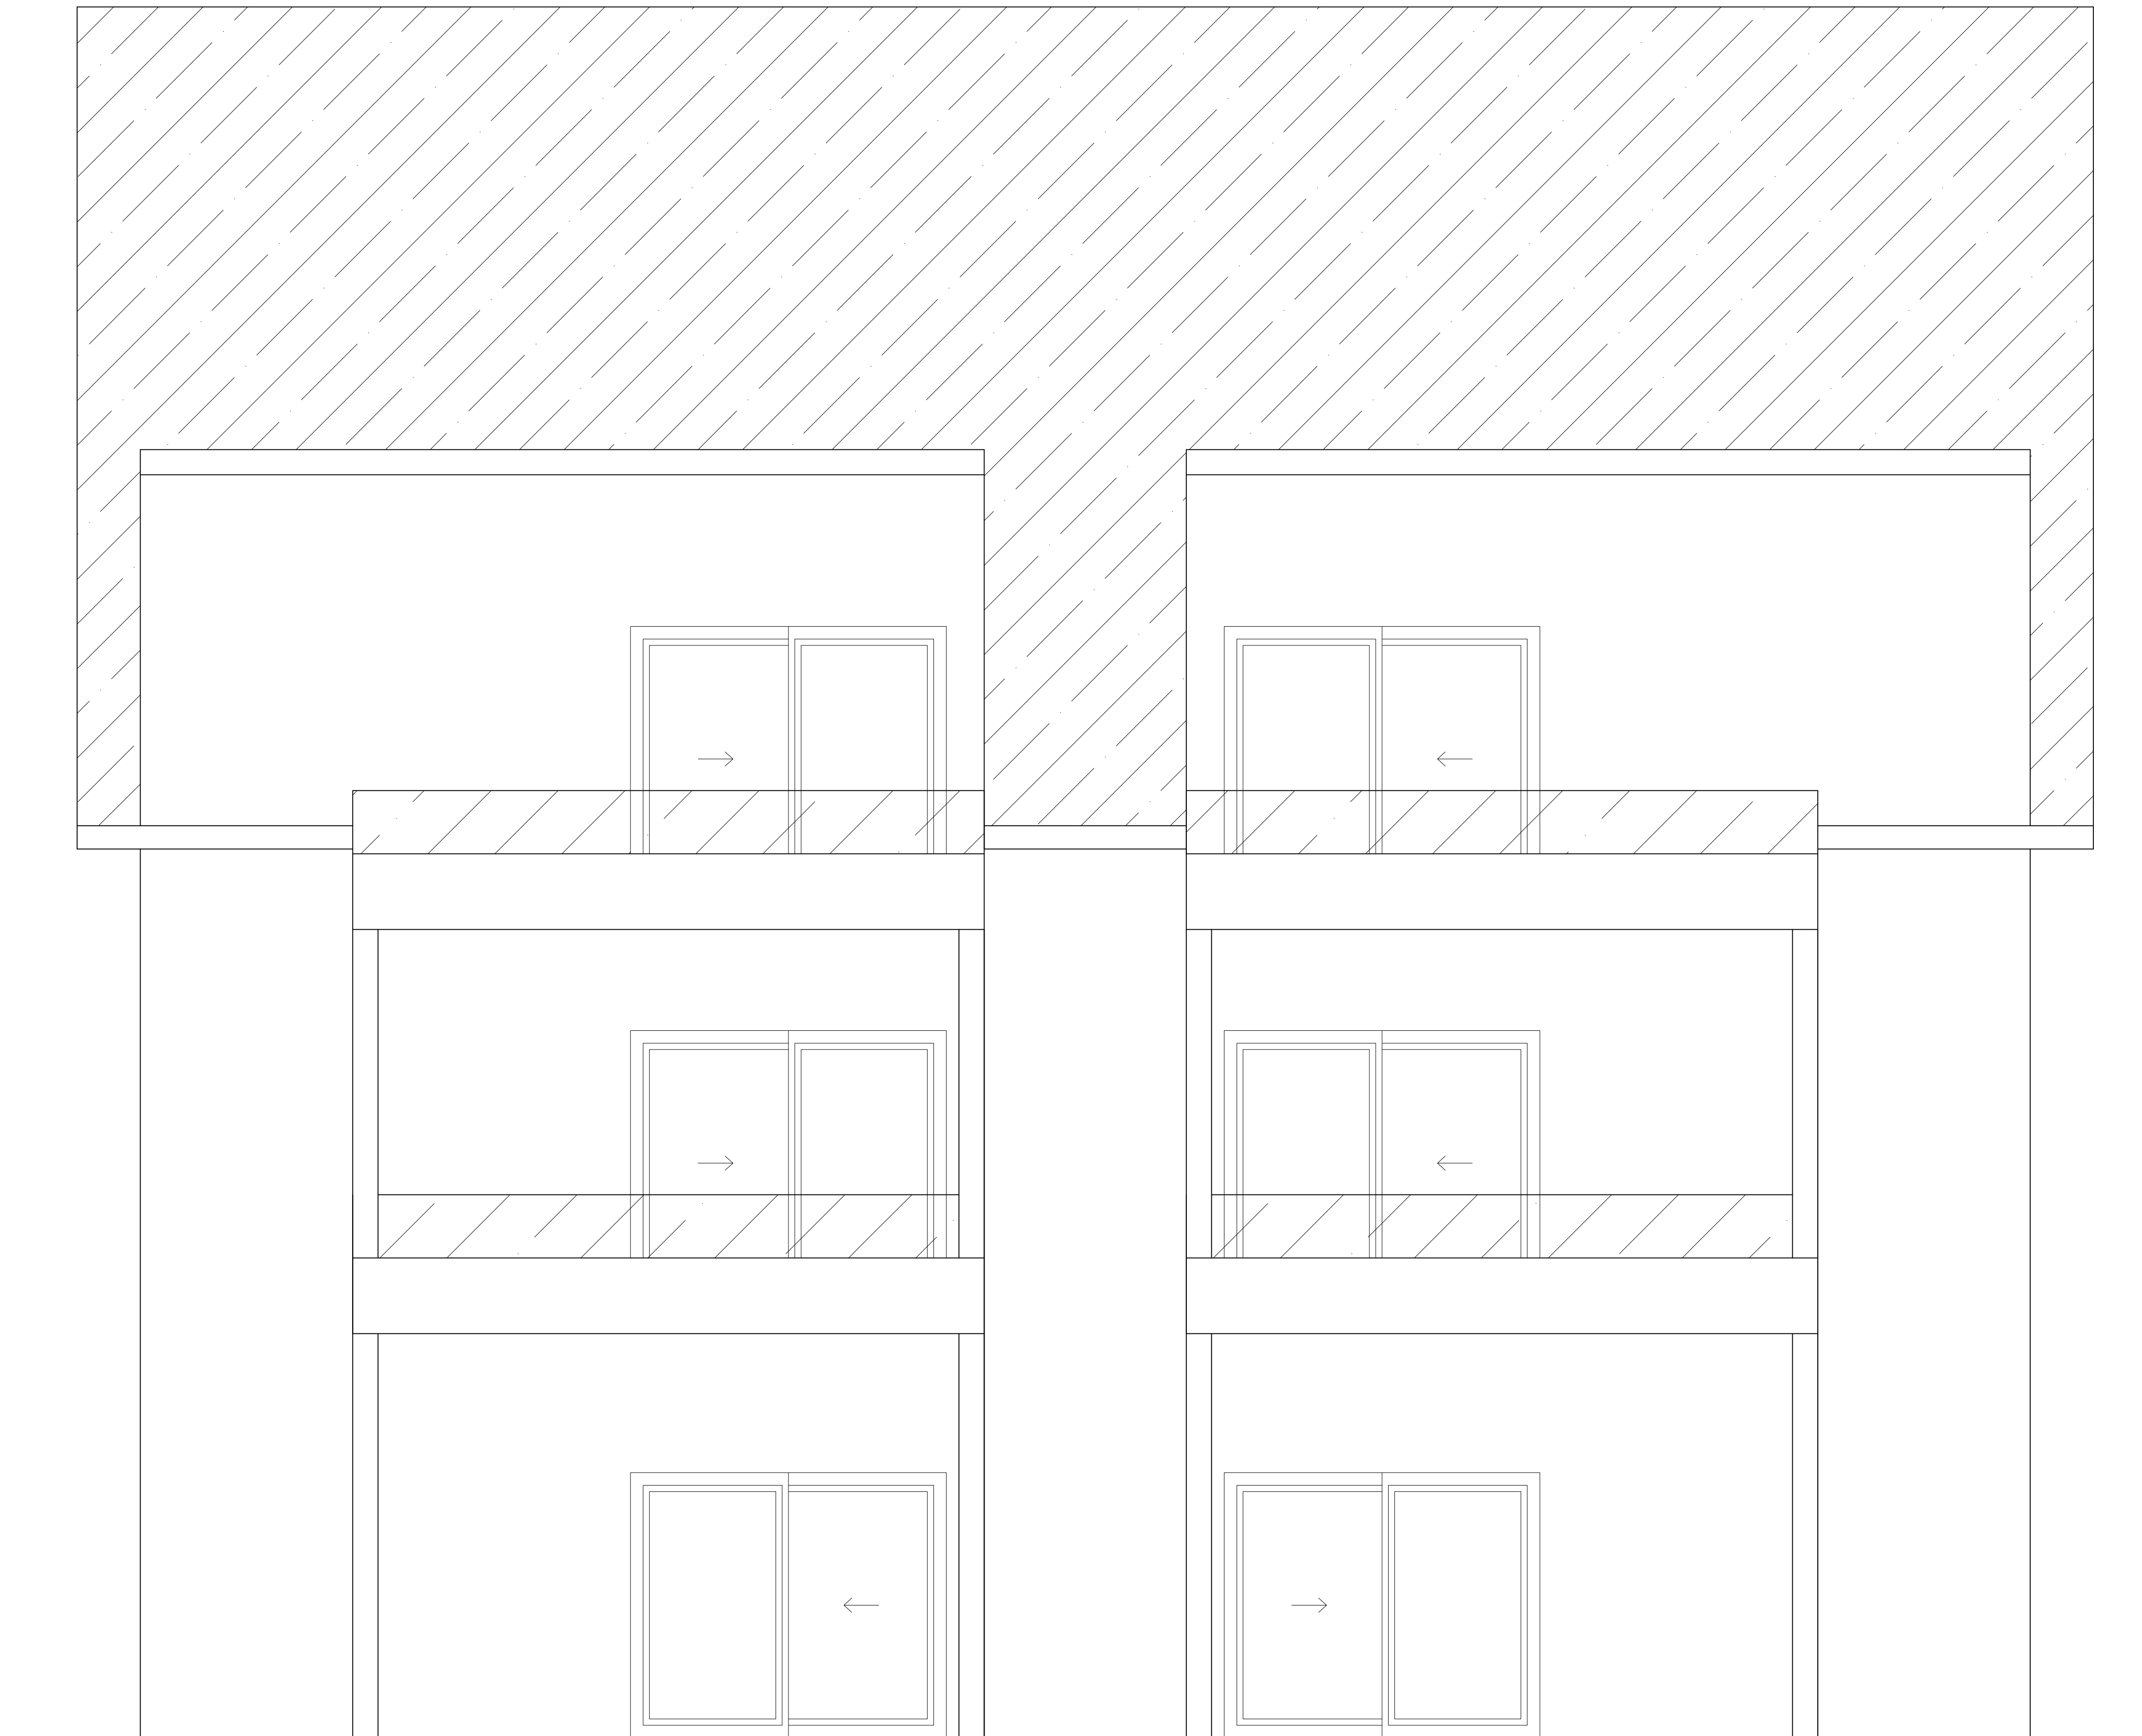

*BACK ELEVATION*



RIGHT SIDE ELEVATION



*LEDT SIDE ELEVATION*