



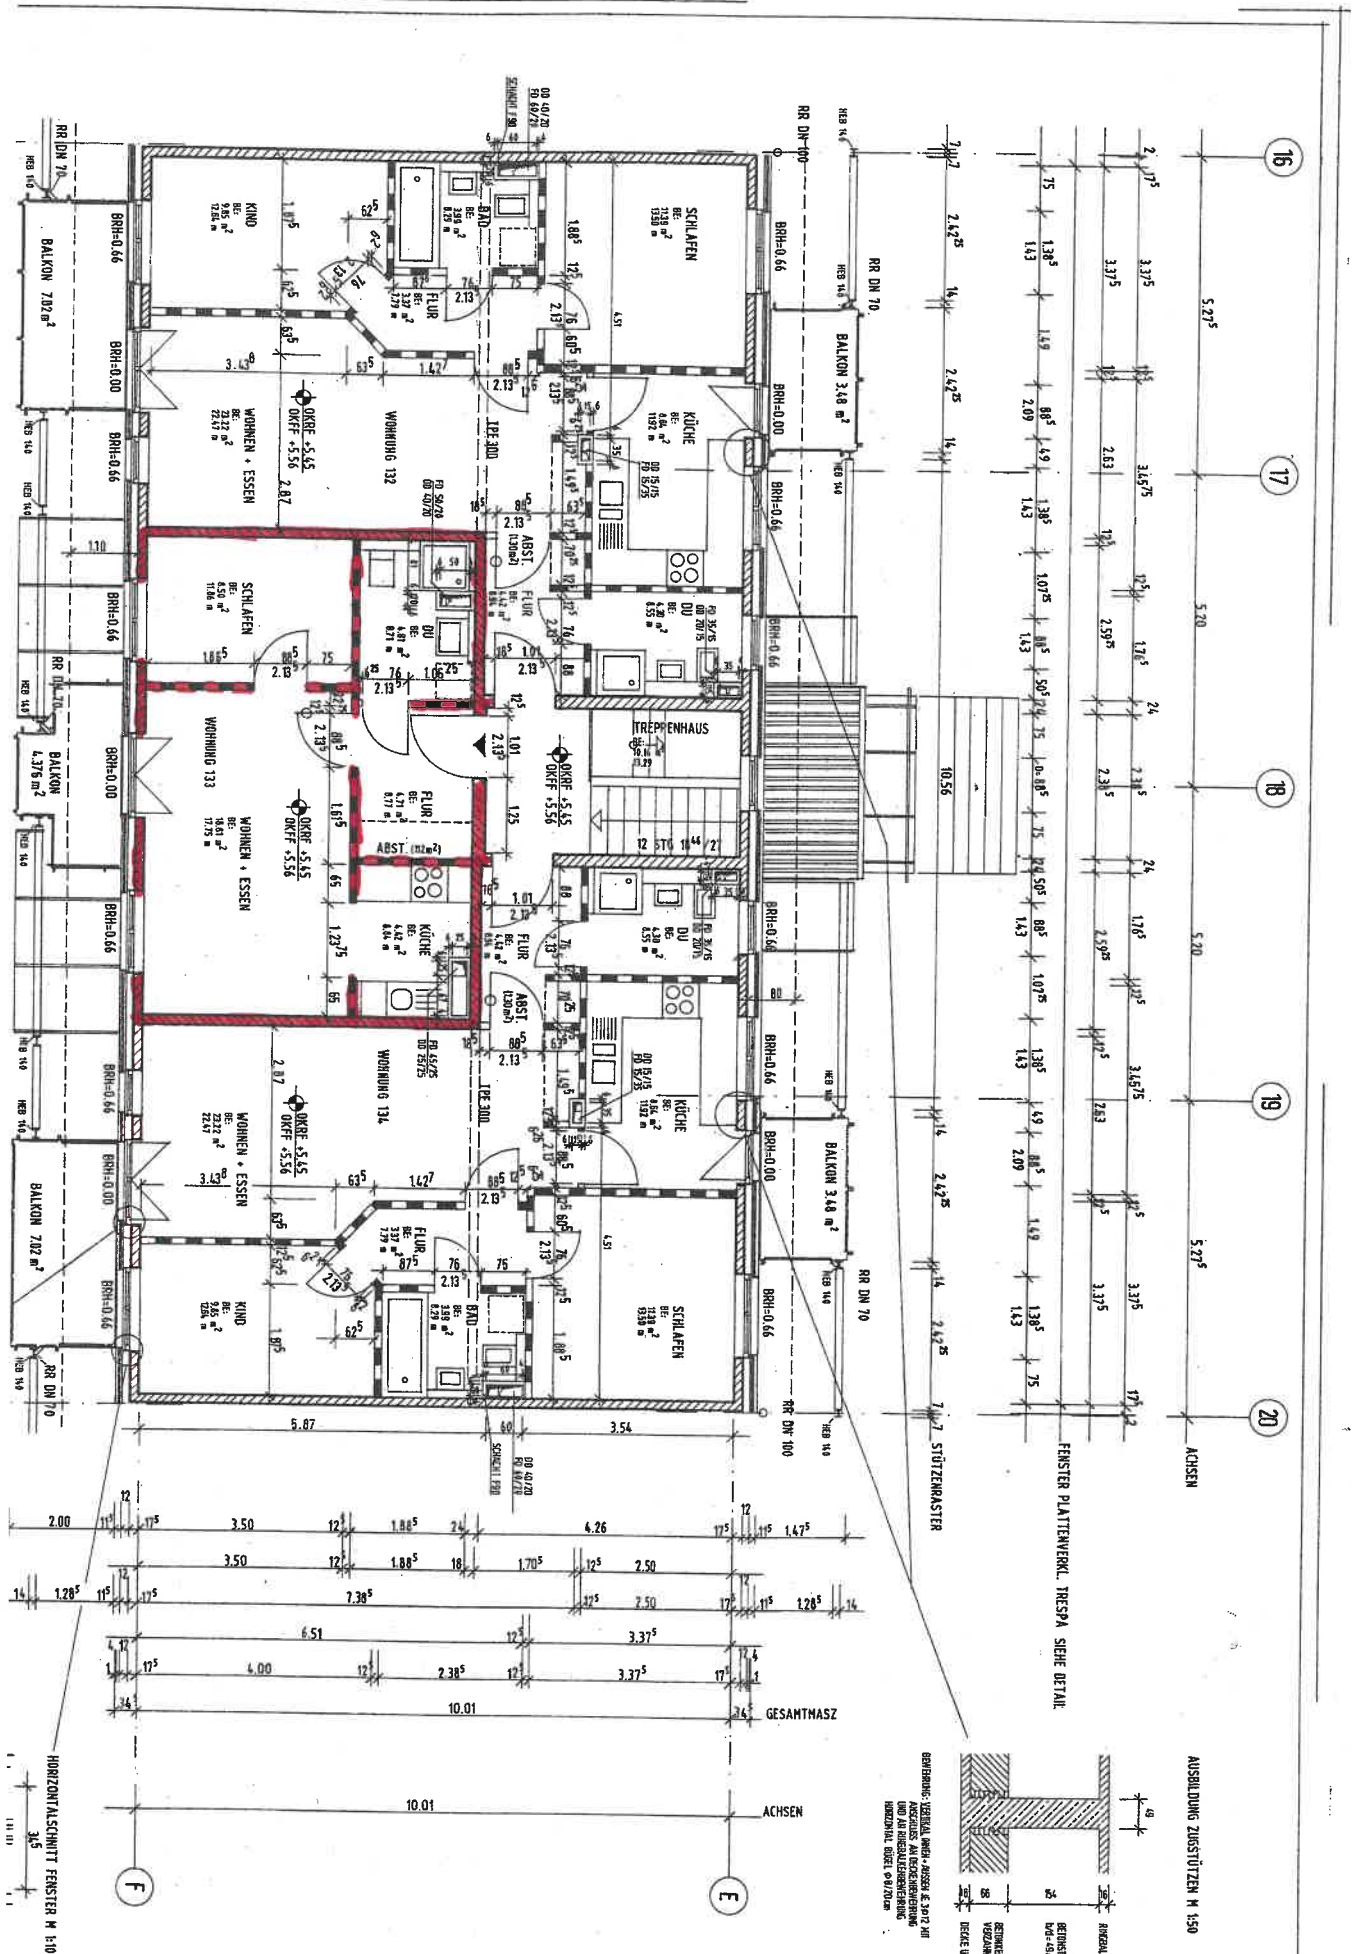


1	2	3	4	5	6	7	8	9	10	11	12	13	14	15	16	17	18	19	20
1	2	3	4	5	6	7	8	9	10	11	12	13	14	15	16	17	18	19	20

Alle Mal
 Brüstung
 ± 0,00 ±
 Ausfüll
 prüfen
 und Bew
 ing Büro

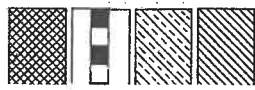

Lege

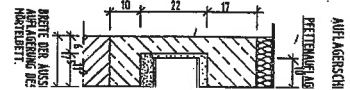

Ausführung

Zeichnung

Architekt

Architekt

Architekt

Architekt