
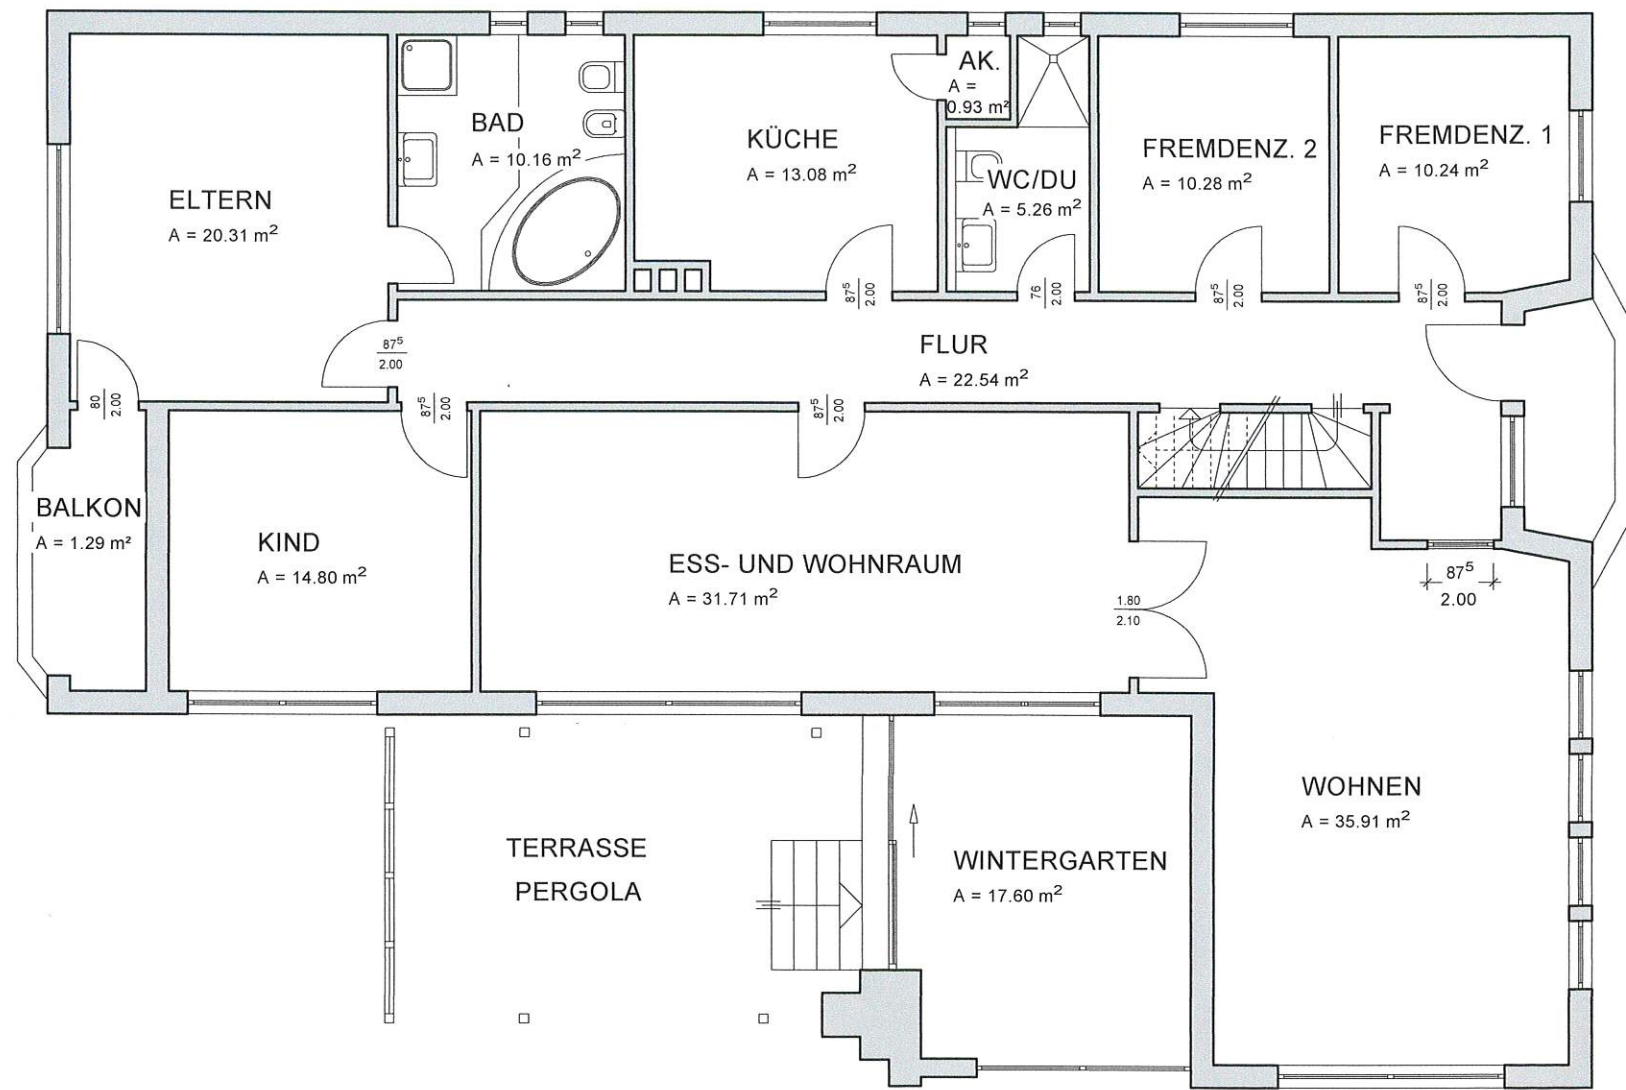
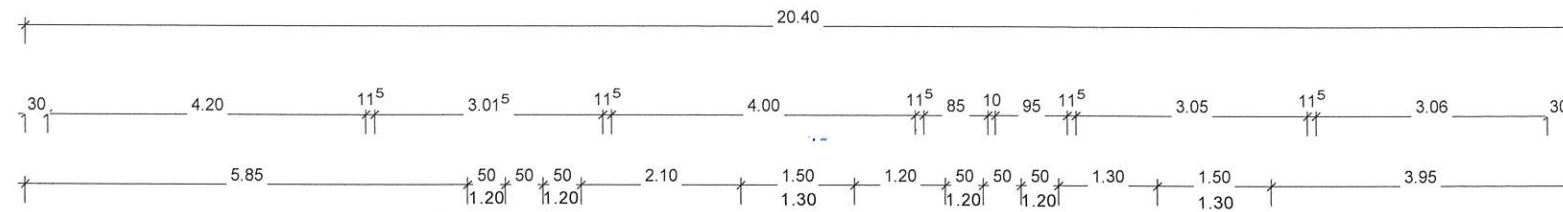


	BESTAND
	ABBRUCH
	NEU

2

GEMARKUNG:

ÜBERSICHTSPLAN (O. M.):

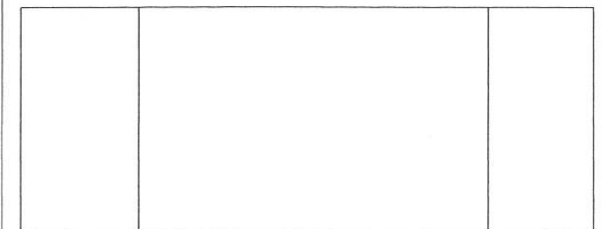

1:100

ALLENDORF, DEN 25.03.2024

EL. 06451/ 7214-0
AX 06451/ 7214-23

FRANKENBERG, DEN 25.03.2024

GEZ.:
A.B.