


FESTPUNKT

BEST. SCH.
 000 = +0.02 (-34.50)
 SOLE = -2.61 (-33.00)

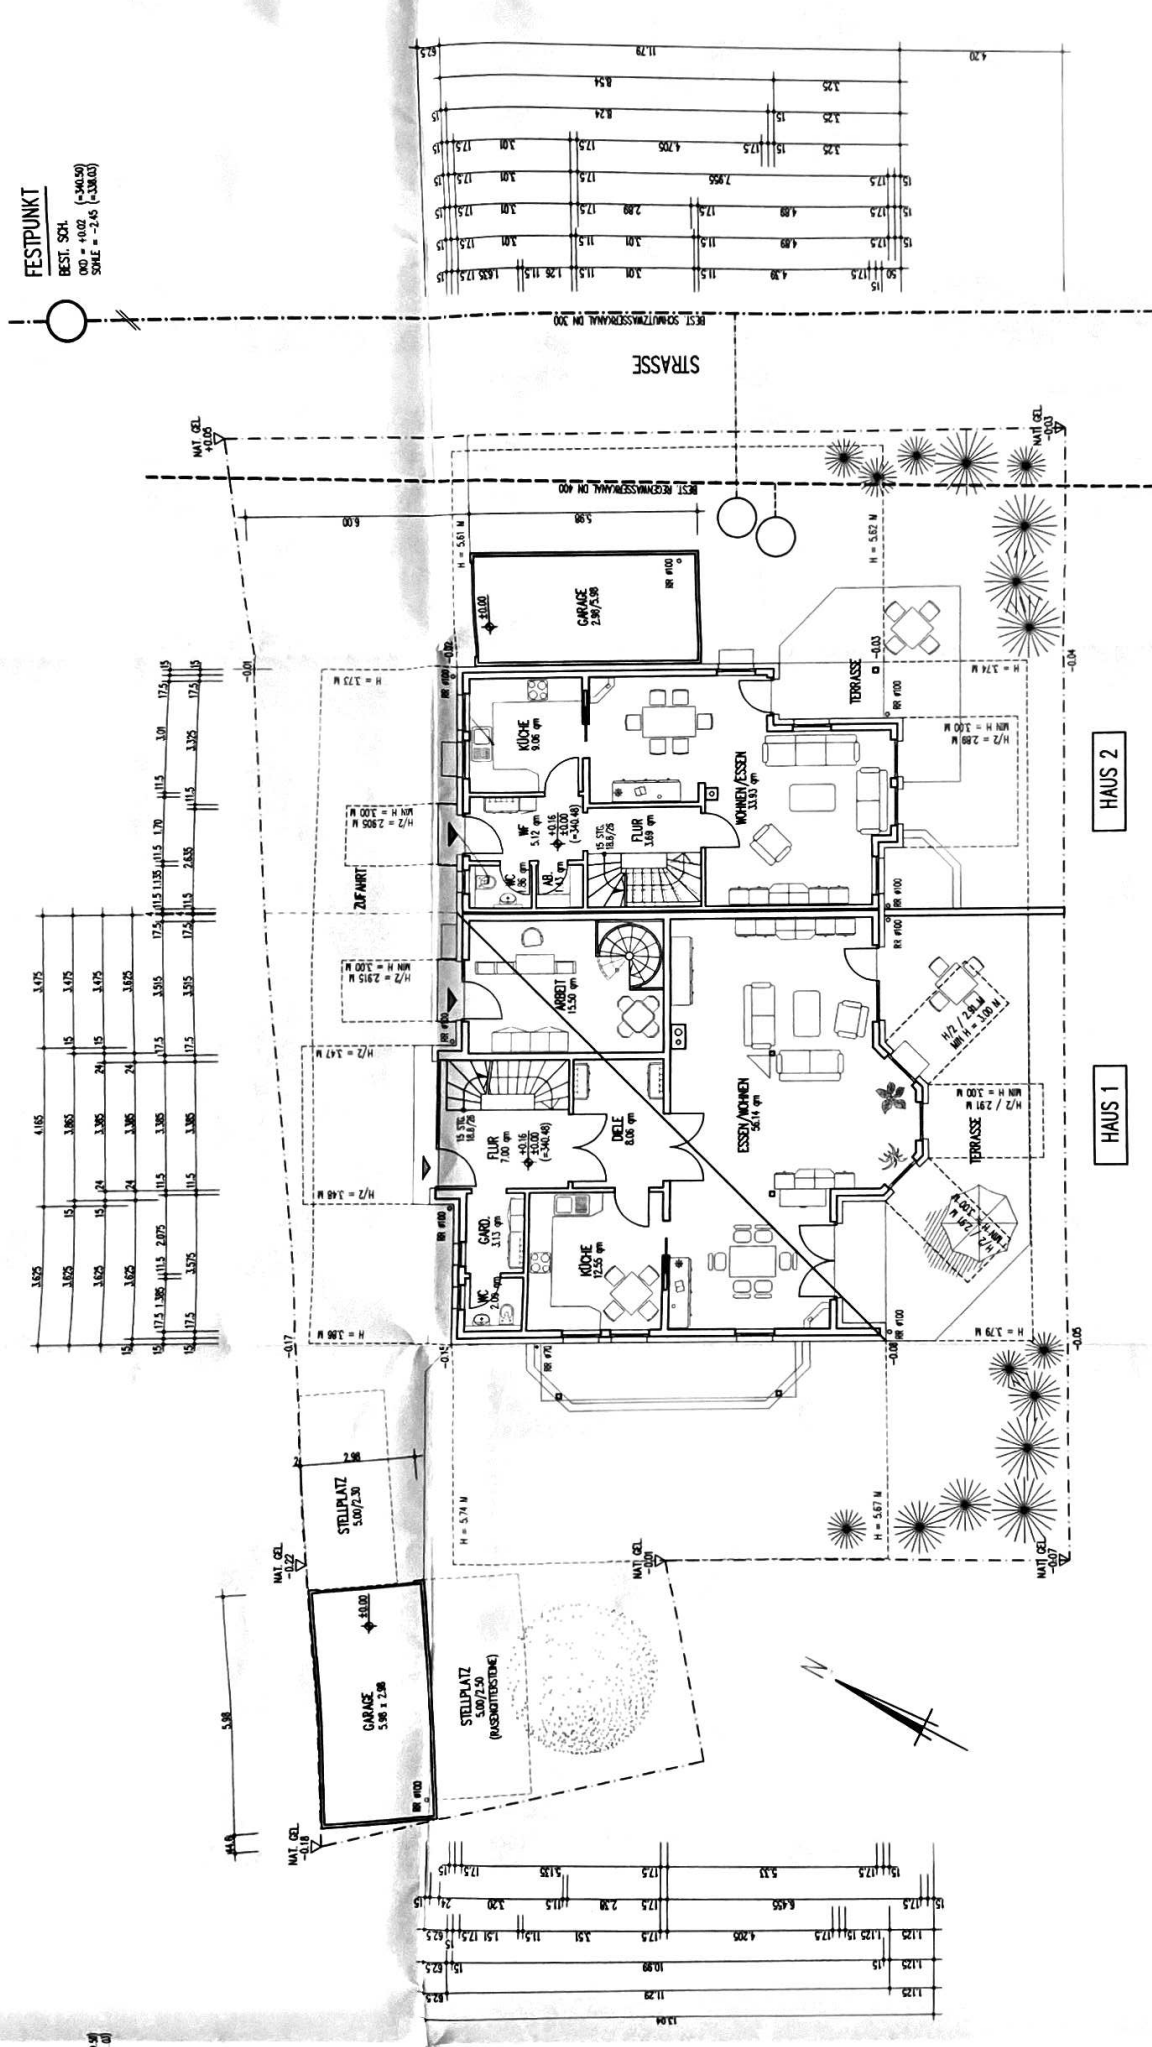

3.625	4.185	3.675									
3.625	3.865	3.5	3.675								
3.625	3.74	3.395	3.4	3.5	3.675						
3.625	3.4	3.395	3.4	3.625							
15	17.5	11.5	2.075	11.5	3.395	17.5	11.5	3.0	17.5	11.5	
15	17.5	3.975	11.5	3.395	17.5	11.5	2.855	11.5	3.325	17.5	11.5

15	17.5	10.365	10.365	11.5	6.075	6.075	17.5	11.5			
17.5	3.15	15	17.5	7.14	4.575	4.575	17.5	15	1.50		
17.5	3.45	10.07	1.791	1.125	3.537	4	1.60	15	17.5	15	1.50
17.5	3.15	3.953	3.953	4	1.60	15	3.115	15	1.50		
17.5	3.15	1.125	1.125	1.125	3.075	3.075	4	1.80	3.415	1.50	
17.5	3.15	4.165	4.165	3.075	3.075	4	1.80	6.535	2	2.98	3.00
17.82											
6.00											





ERDGESCHOSS

HAUS 2

HAUS 1


STRASSE



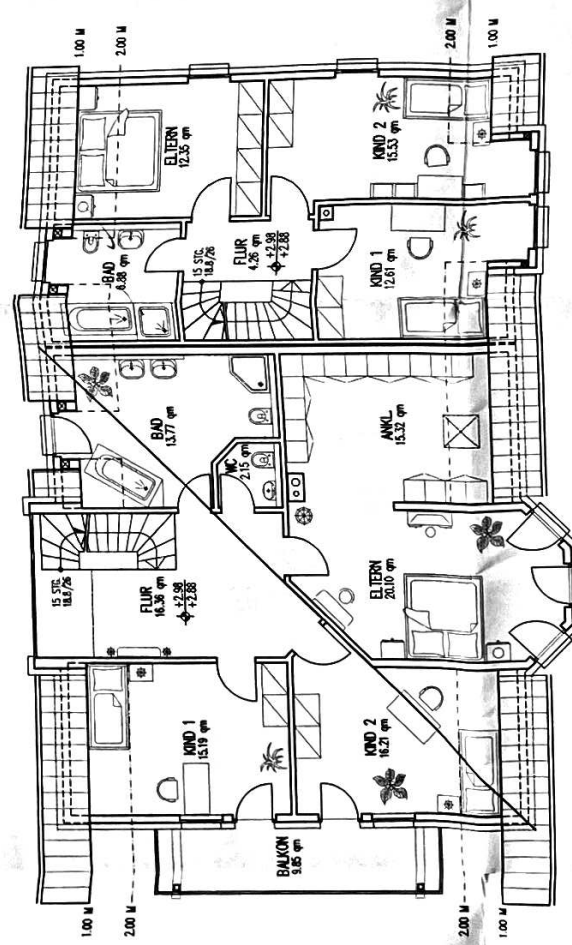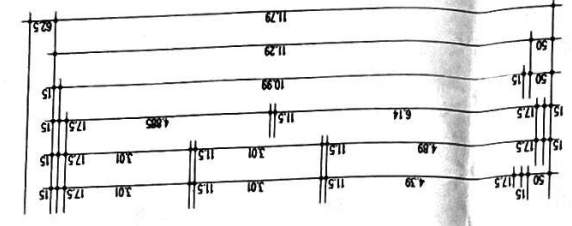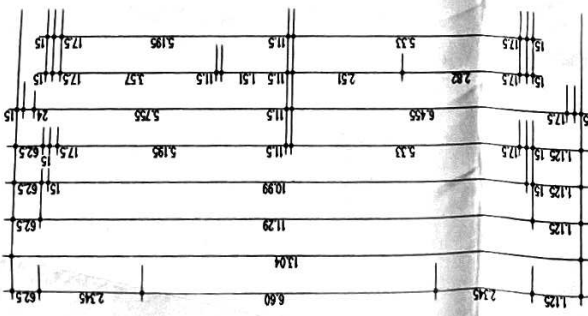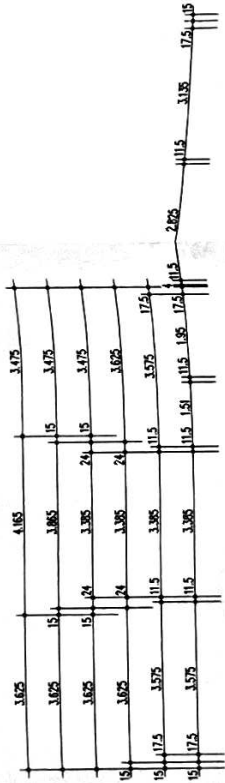

HAUS 2

HAUS 1

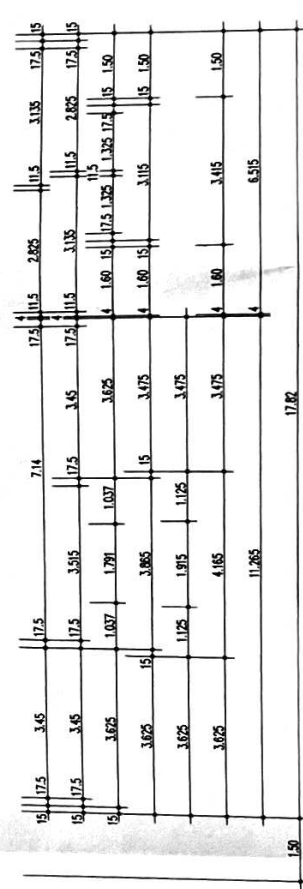

DACHGESCHOSS