



GERHARD PFLÜGER
 Dipl.-Ing.-Architekt
 Unterstraße 20
 37130 Gleichen-Bremke

AE.22


WOHNHAUS UNTERSTR. 20
 M. 1 : 100

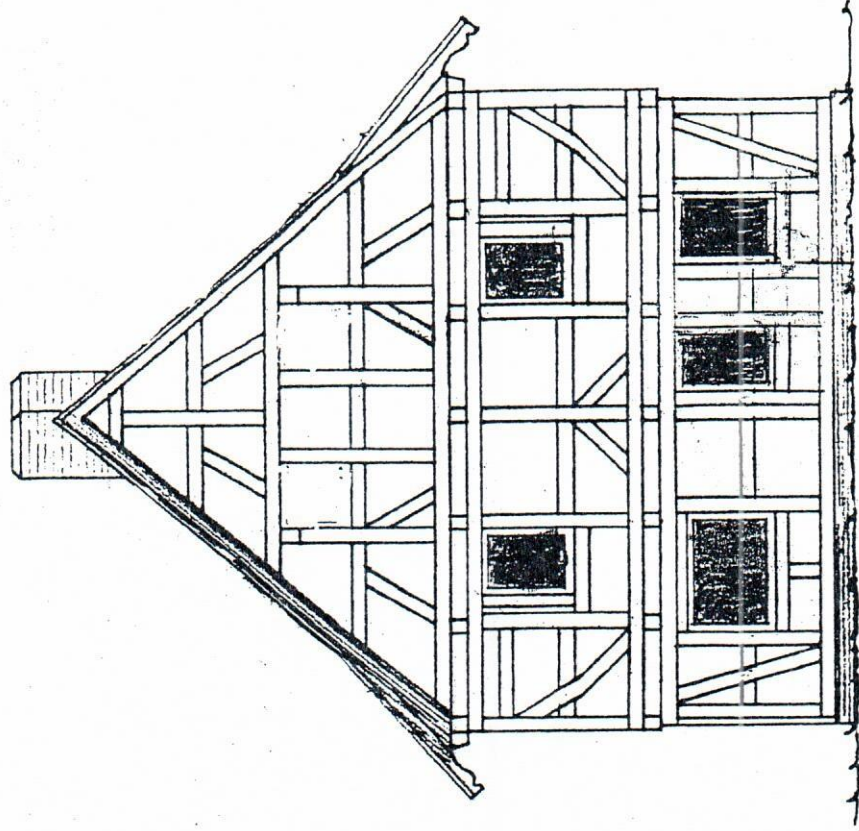

NORD-OST-ANSICHT

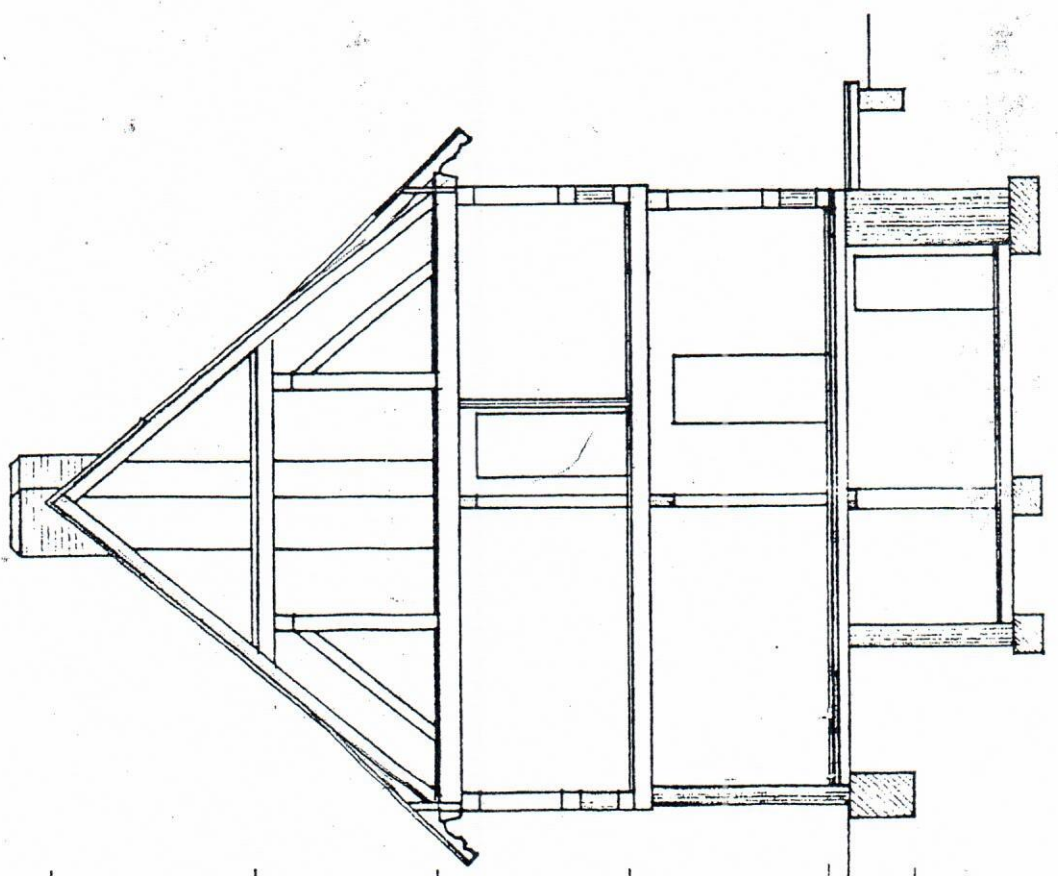

QUERSCHNITT

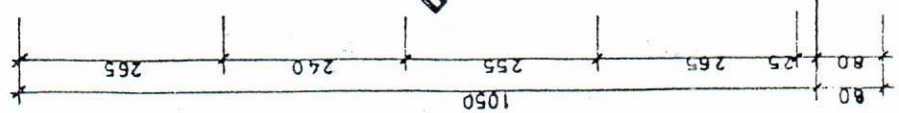













Werkstatt - Obergeschoß - M. 1 :
Unterstraße 20 , Bremke


O. C.

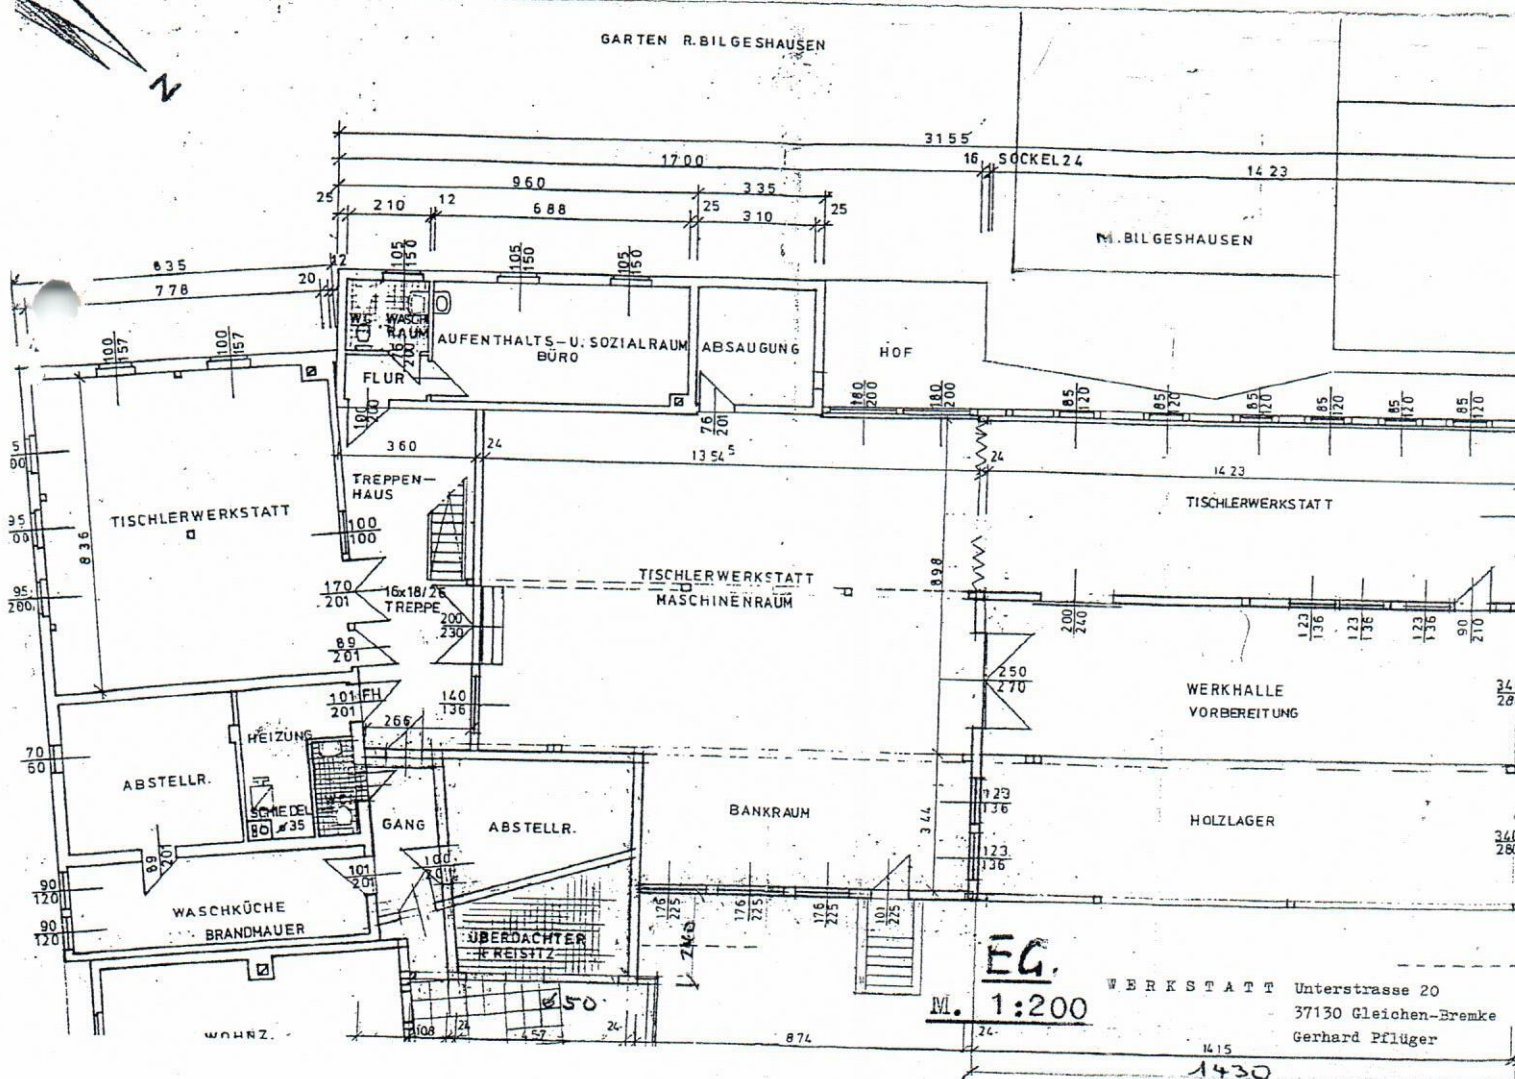

AE. 24

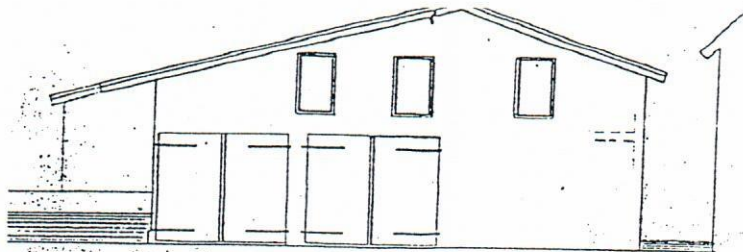


NORDWESTANSICHT

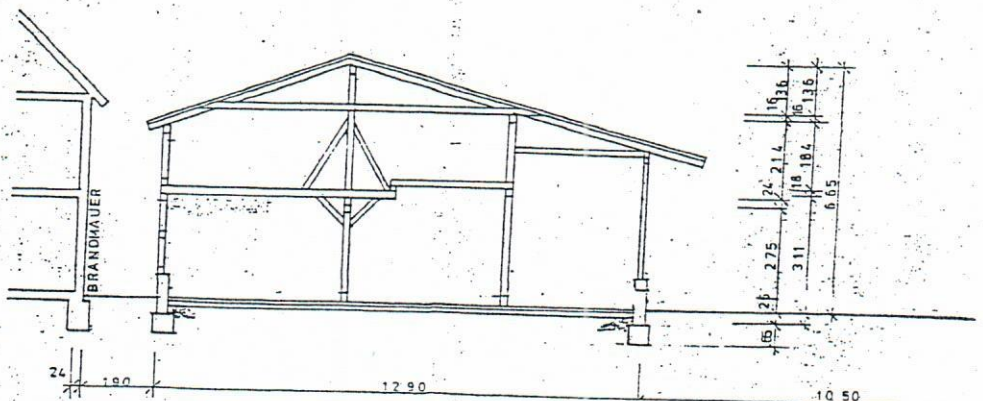

SCHNITT G-H



SÜDWESTANSICHT

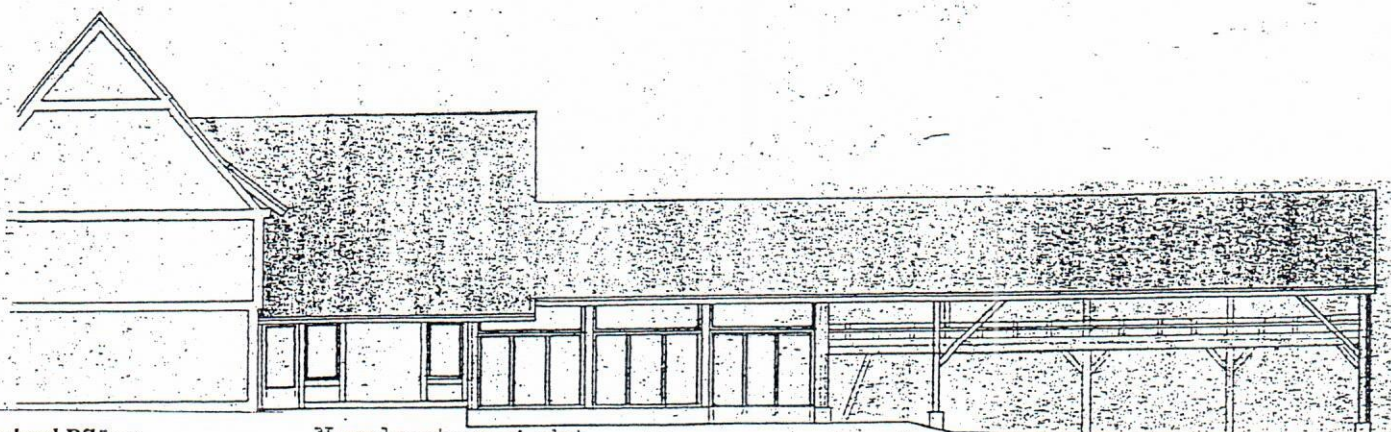

Nordostansicht