
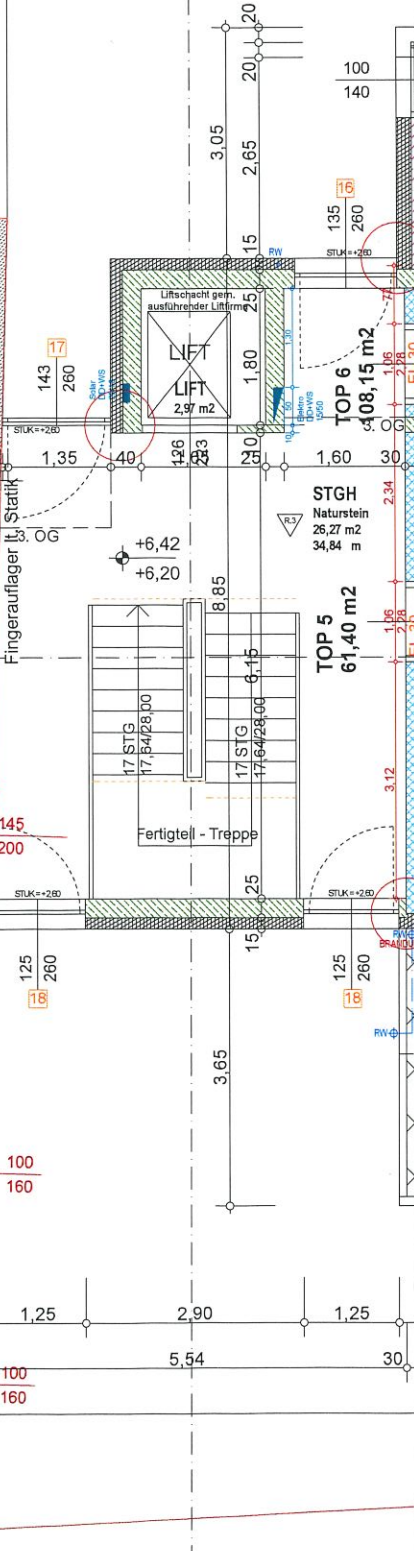
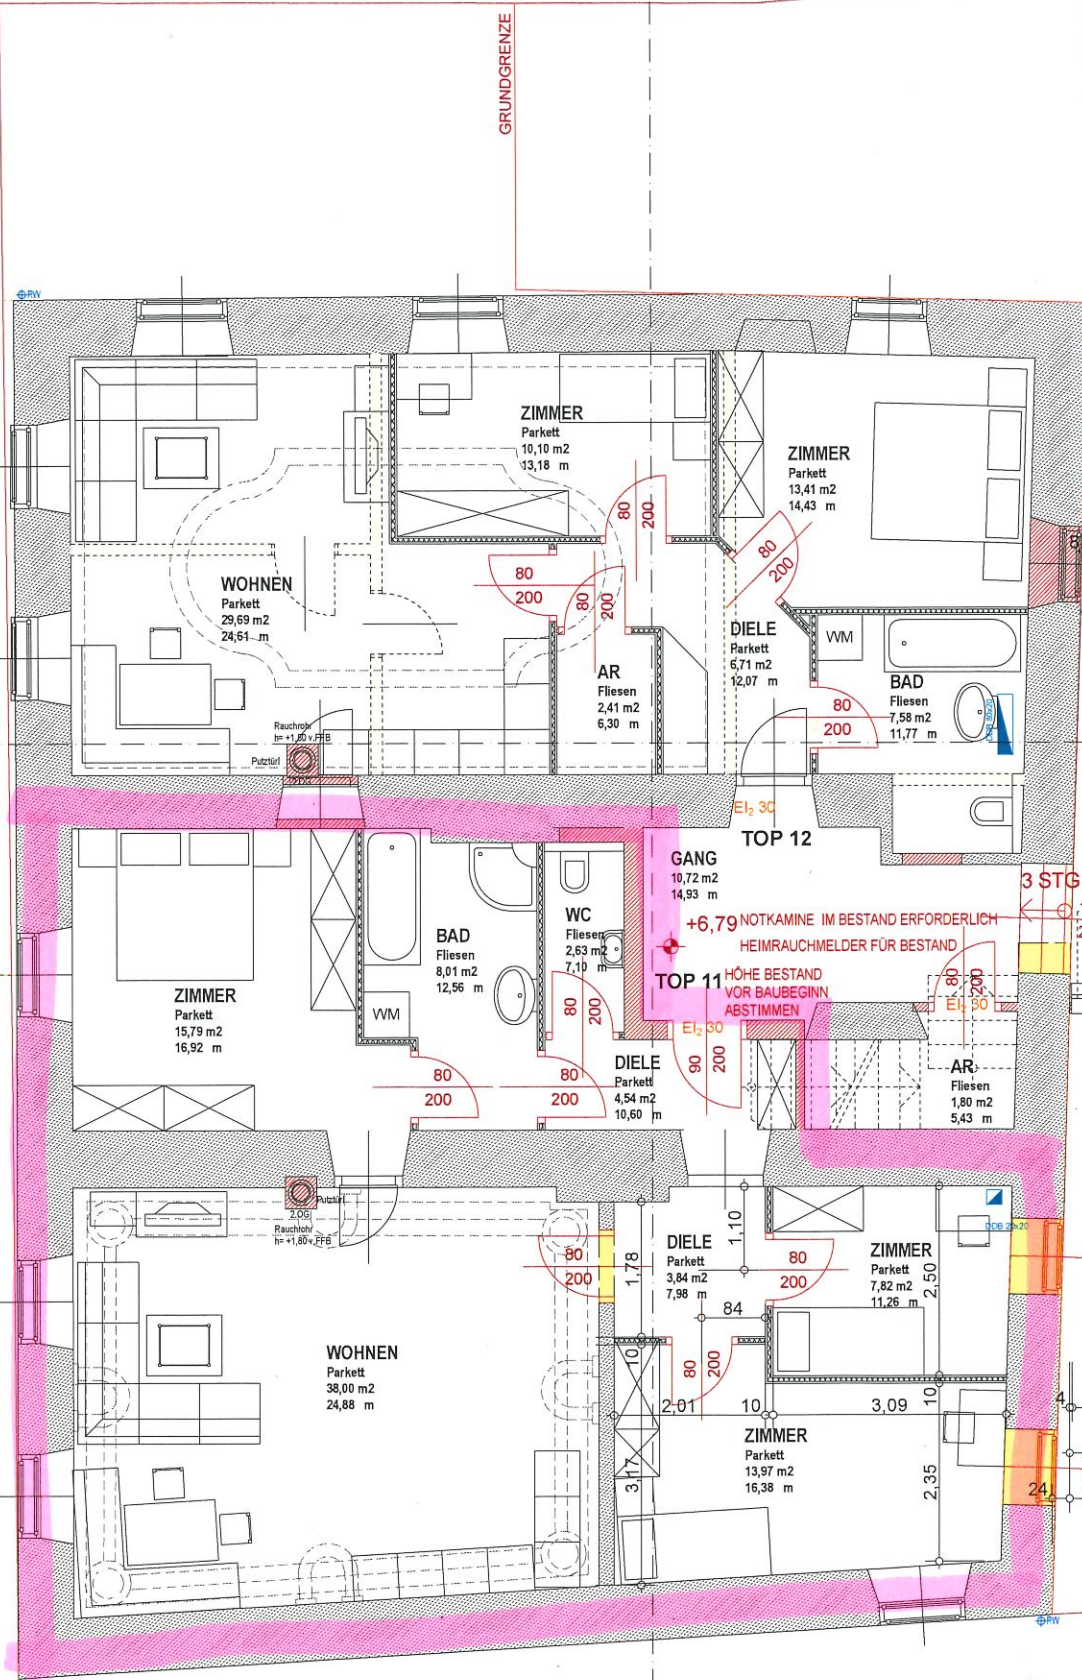


B

C

GRUNDGRENZE

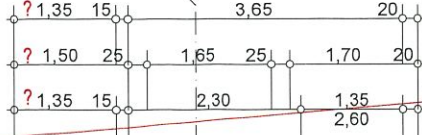

B

C

TOP 12
 +6,79 NOTKAMINE IM BESTAND ERFORDERLICH
 HEIMRAUCHMELDER FÜR BESTAND
 TOP 11
 HÖHE BESTAND VOR BAUBEGINN ABSTIMMEN

3 STG
 +6,42
 +6,20

LIFT
 2,97 m²
 TOP 6
 08,15 m²
 STGH
 Naturstein
 26,27 m²
 34,84 m

TOP 5
 61,40 m²

WOHNEN
 Parkett
 29,69 m²
 24,64 m

ZIMMER
 Parkett
 10,10 m²
 13,18 m

ZIMMER
 Parkett
 13,41 m²
 14,43 m

DIELE
 Parkett
 6,71 m²
 12,07 m

BAD
 Fliesen
 7,58 m²
 11,77 m

AR
 Fliesen
 2,41 m²
 6,30 m

GANG
 10,72 m²
 14,93 m

BAD
 Fliesen
 8,01 m²
 12,56 m

WC
 Fliesen
 2,63 m²
 7,10 m

DIELE
 Parkett
 4,54 m²
 10,60 m

AR
 Fliesen
 1,80 m²
 5,43 m

ZIMMER
 Parkett
 15,79 m²
 16,92 m

DIELE
 Parkett
 3,84 m²
 7,98 m

ZIMMER
 Parkett
 7,82 m²
 11,26 m

WOHNEN
 Parkett
 38,00 m²
 24,88 m

ZIMMER
 Parkett
 13,97 m²
 16,38 m