


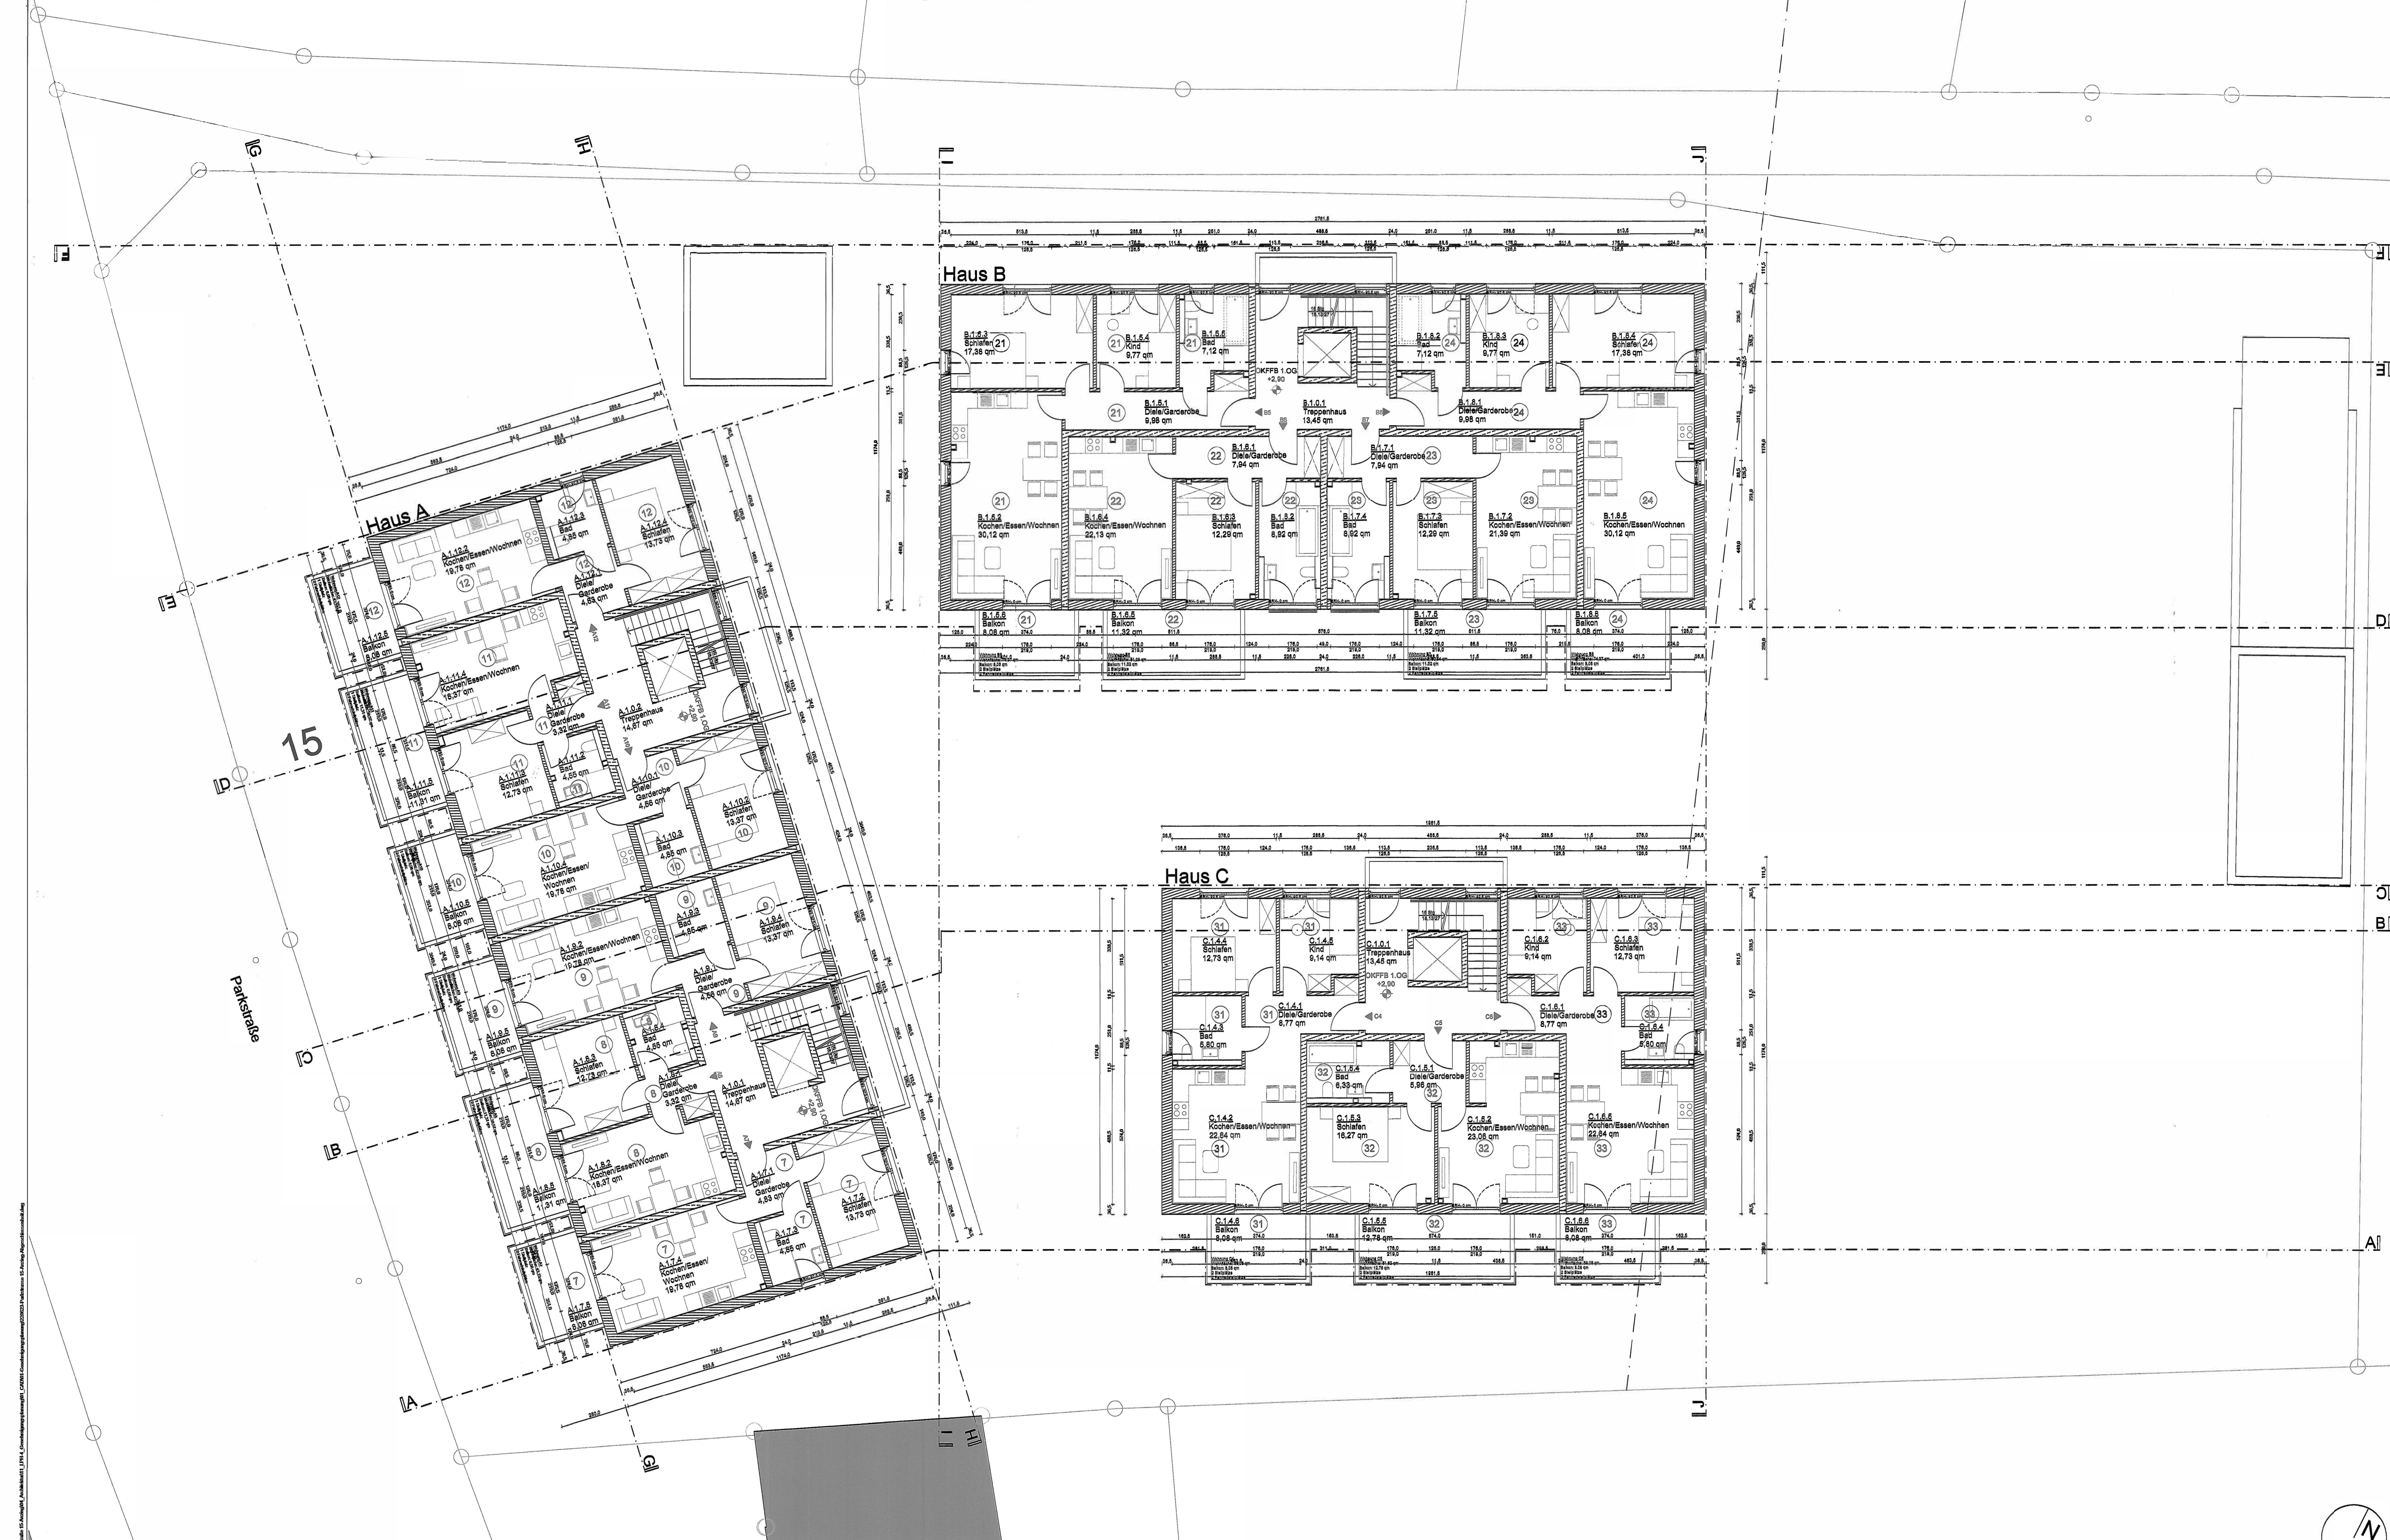

Architectural drawing showing the first floor plan of a residential building, including room layouts, dimensions, and area calculations. The plan is oriented with a north arrow pointing towards the top right.