


16.00  
 30 1.135 1.15 4.09  
 5.93  
 30 4.51  
 4.46  
 24 5.01  
 5.61  
 30

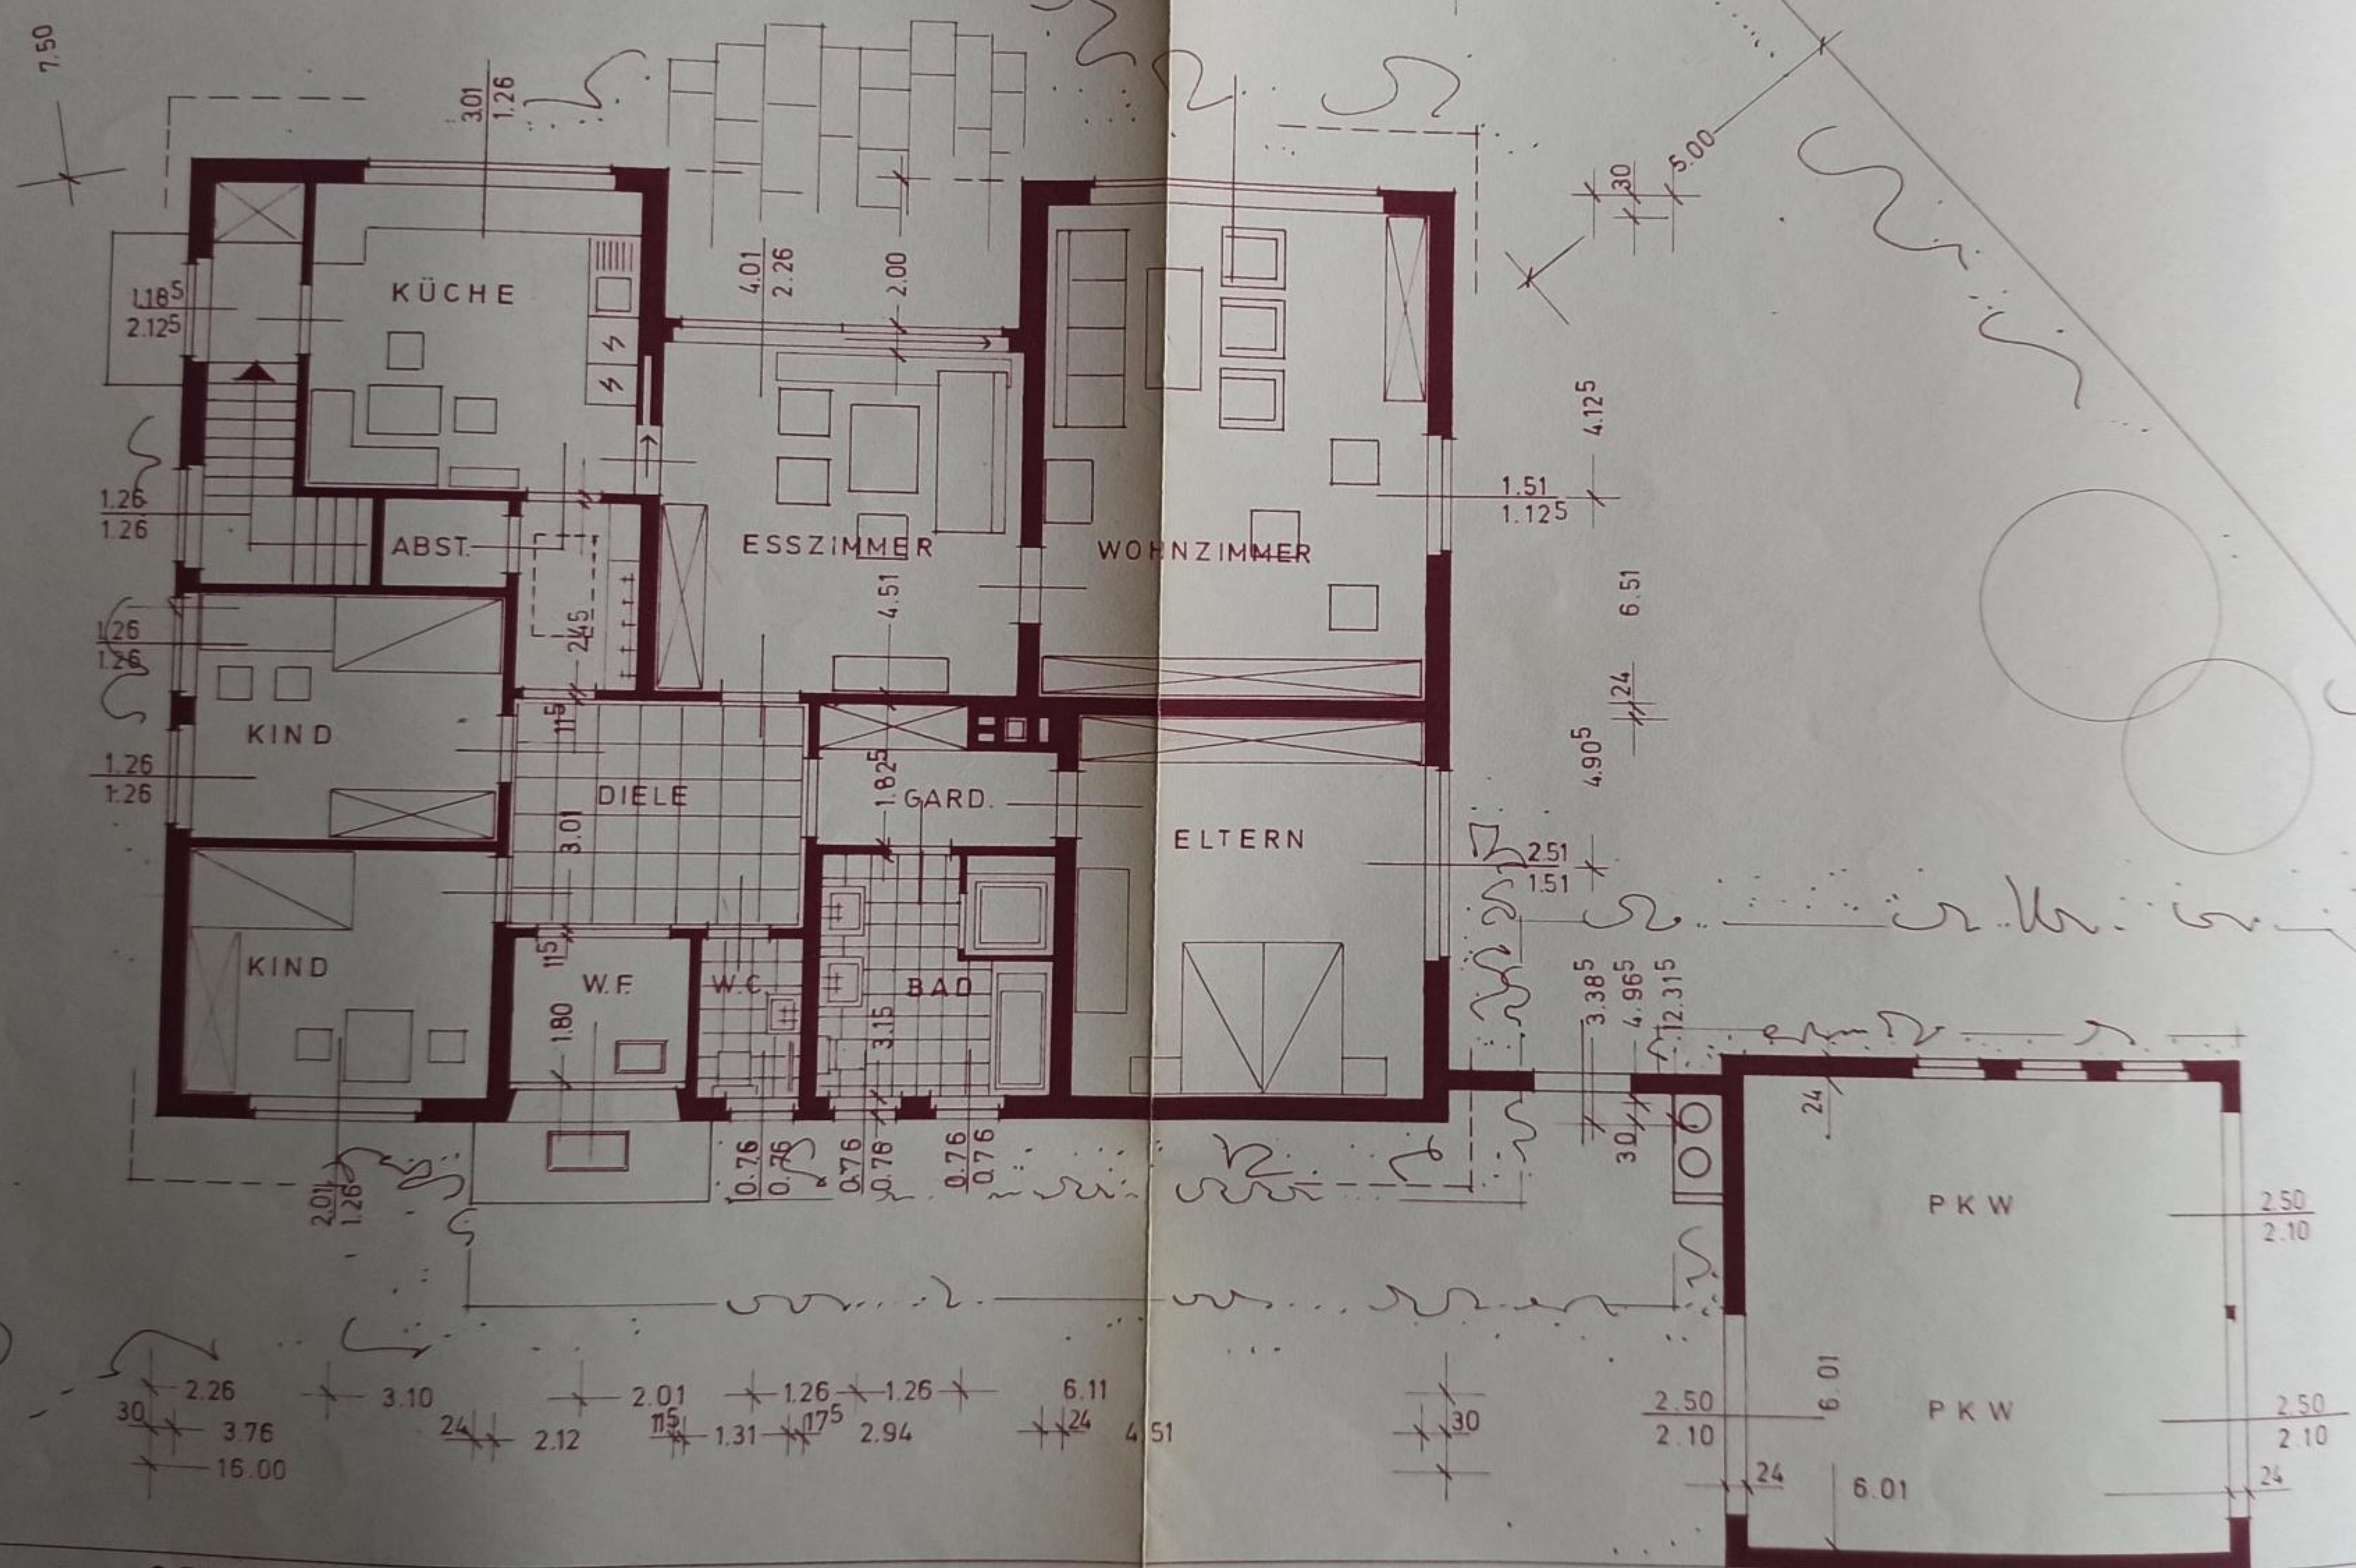


GRUNDRISS ERDGESCHOSS

16.00  
5.34  
3.82  
5.93

30 4.51  
64 3.80  
2.11 4.46

24 5.01  
2.805  
5.61

30 2.805

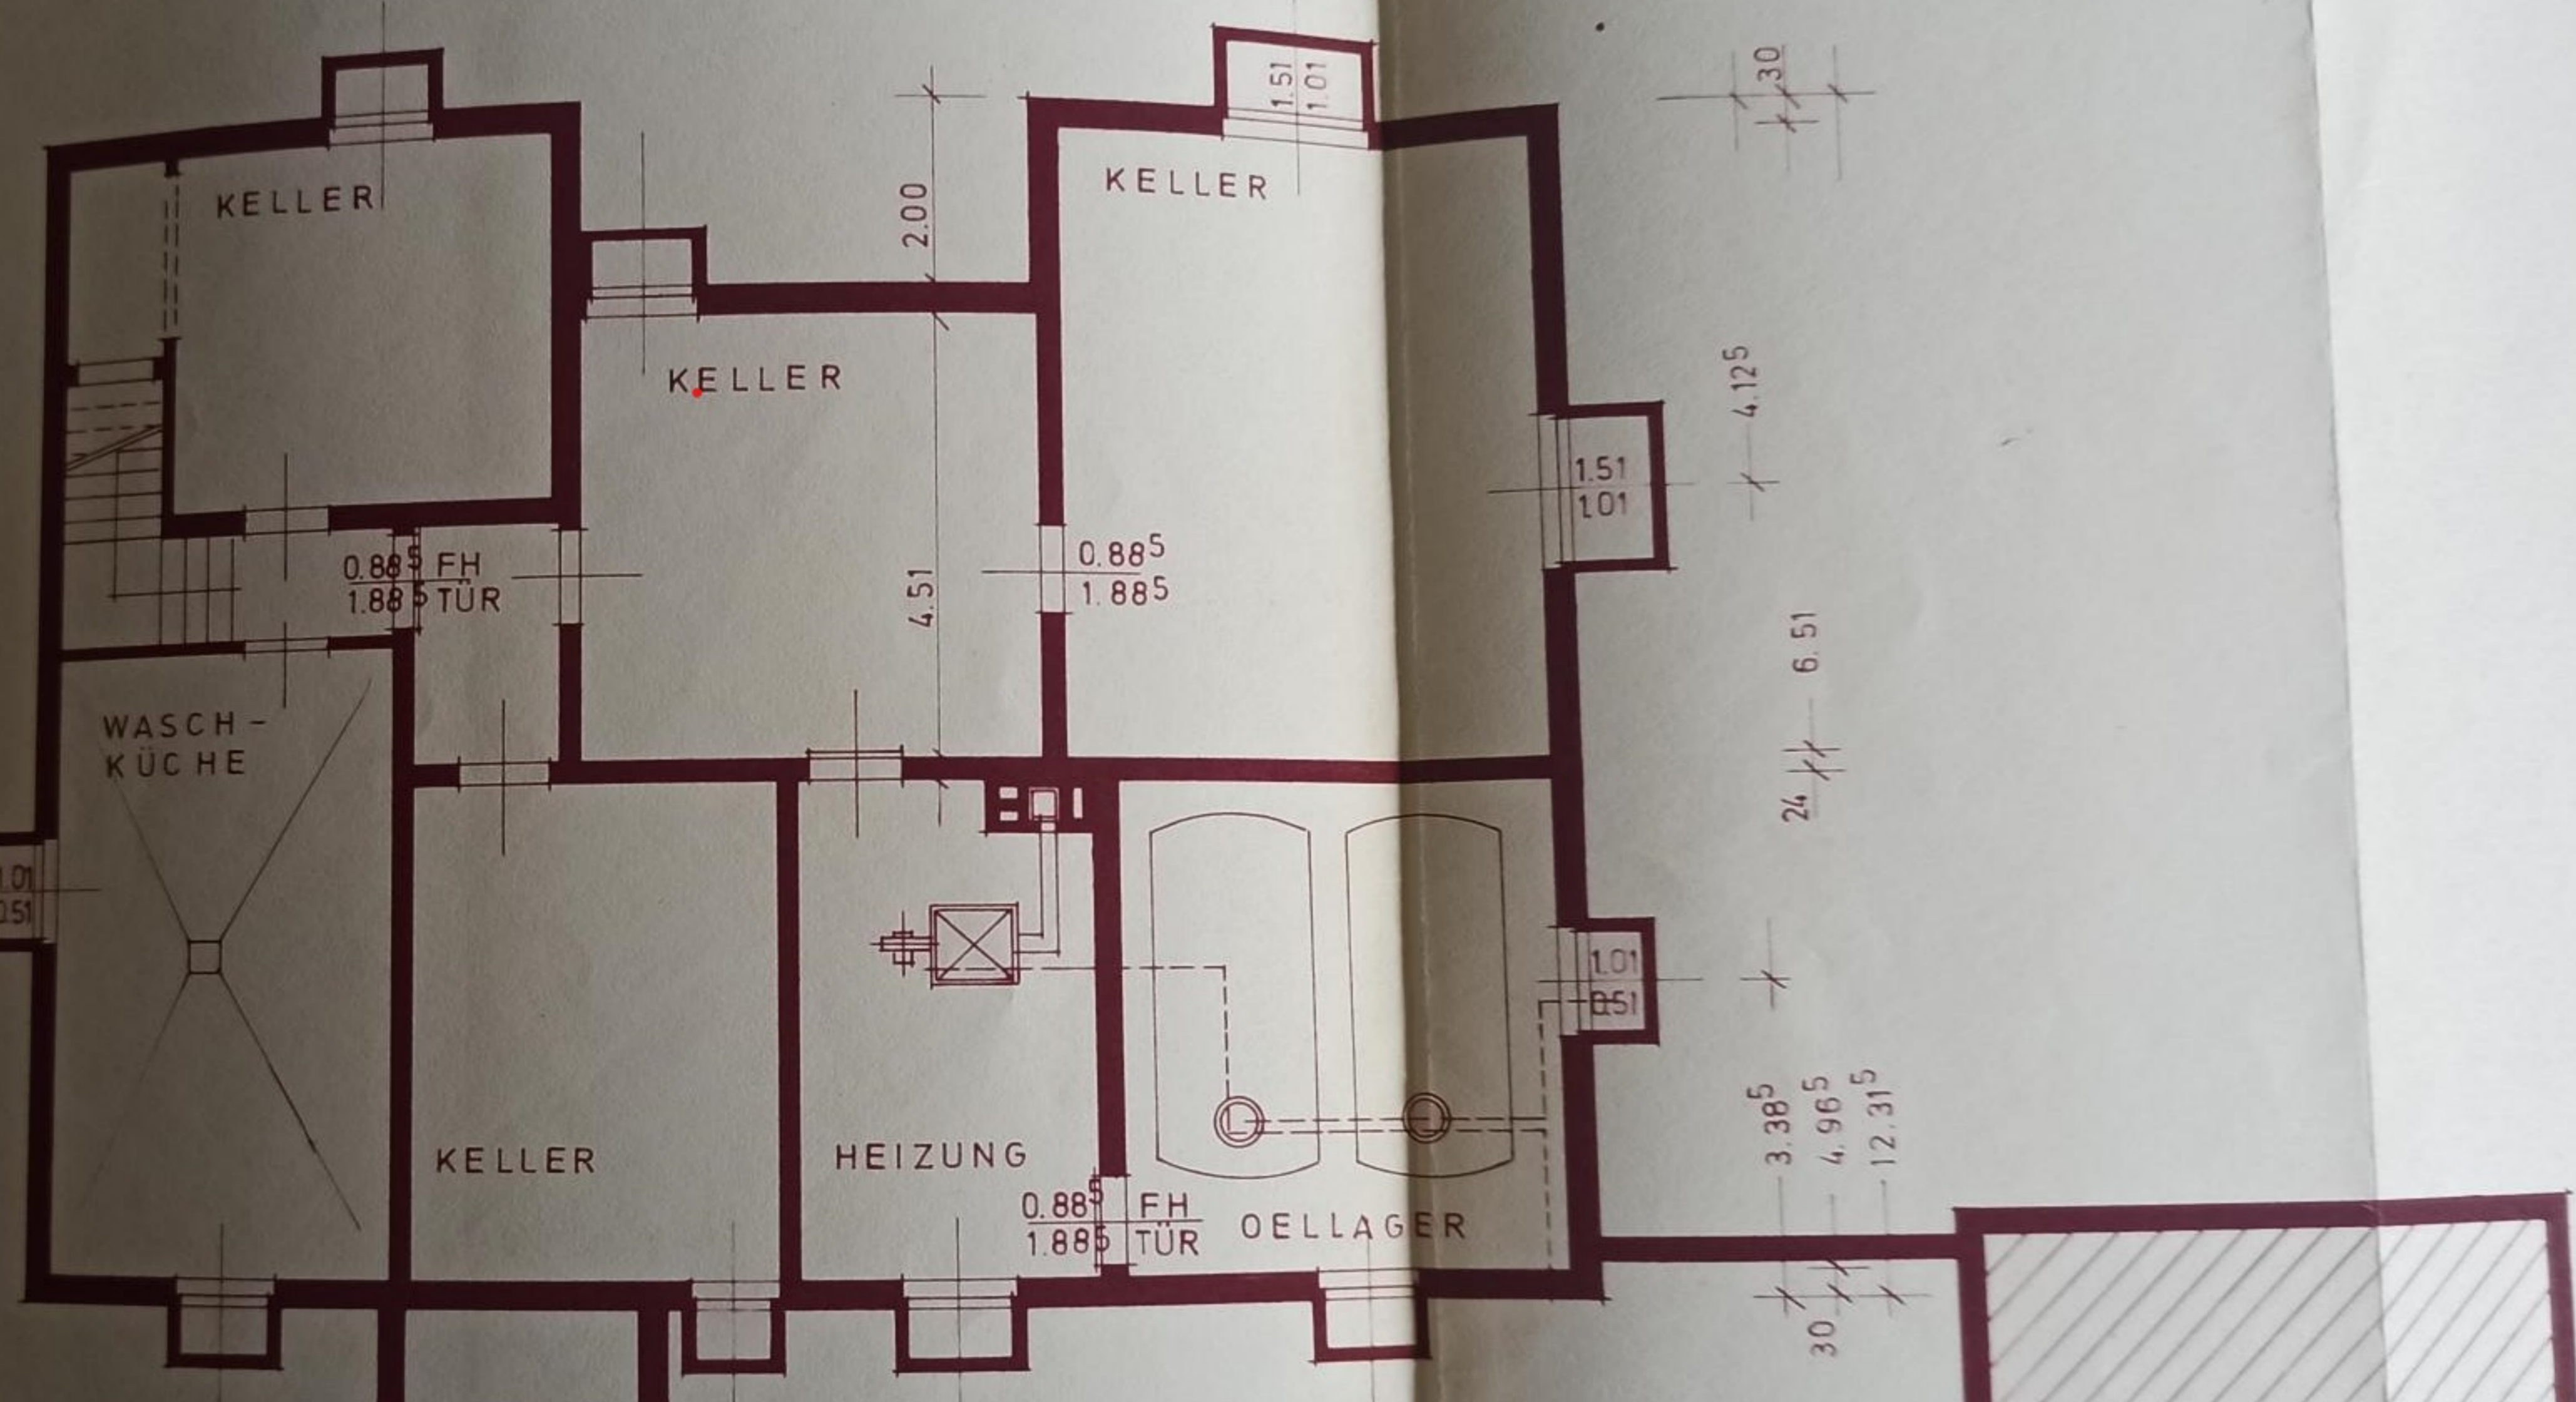


30  
11.35  
24 3.885  
8.065  
1.01  
0.51  
12.315  
6.34  
4.25



30  
1.51  
1.01  
4.125  
1.51  
1.01  
6.51  
24  
3.385  
4.965  
12.315  
30

2.26  
30 3.76  
16.00  
24  
2.125  
24 2.94  
4.125  
2.385

GRUNDRISS KELLERGESCHOSS

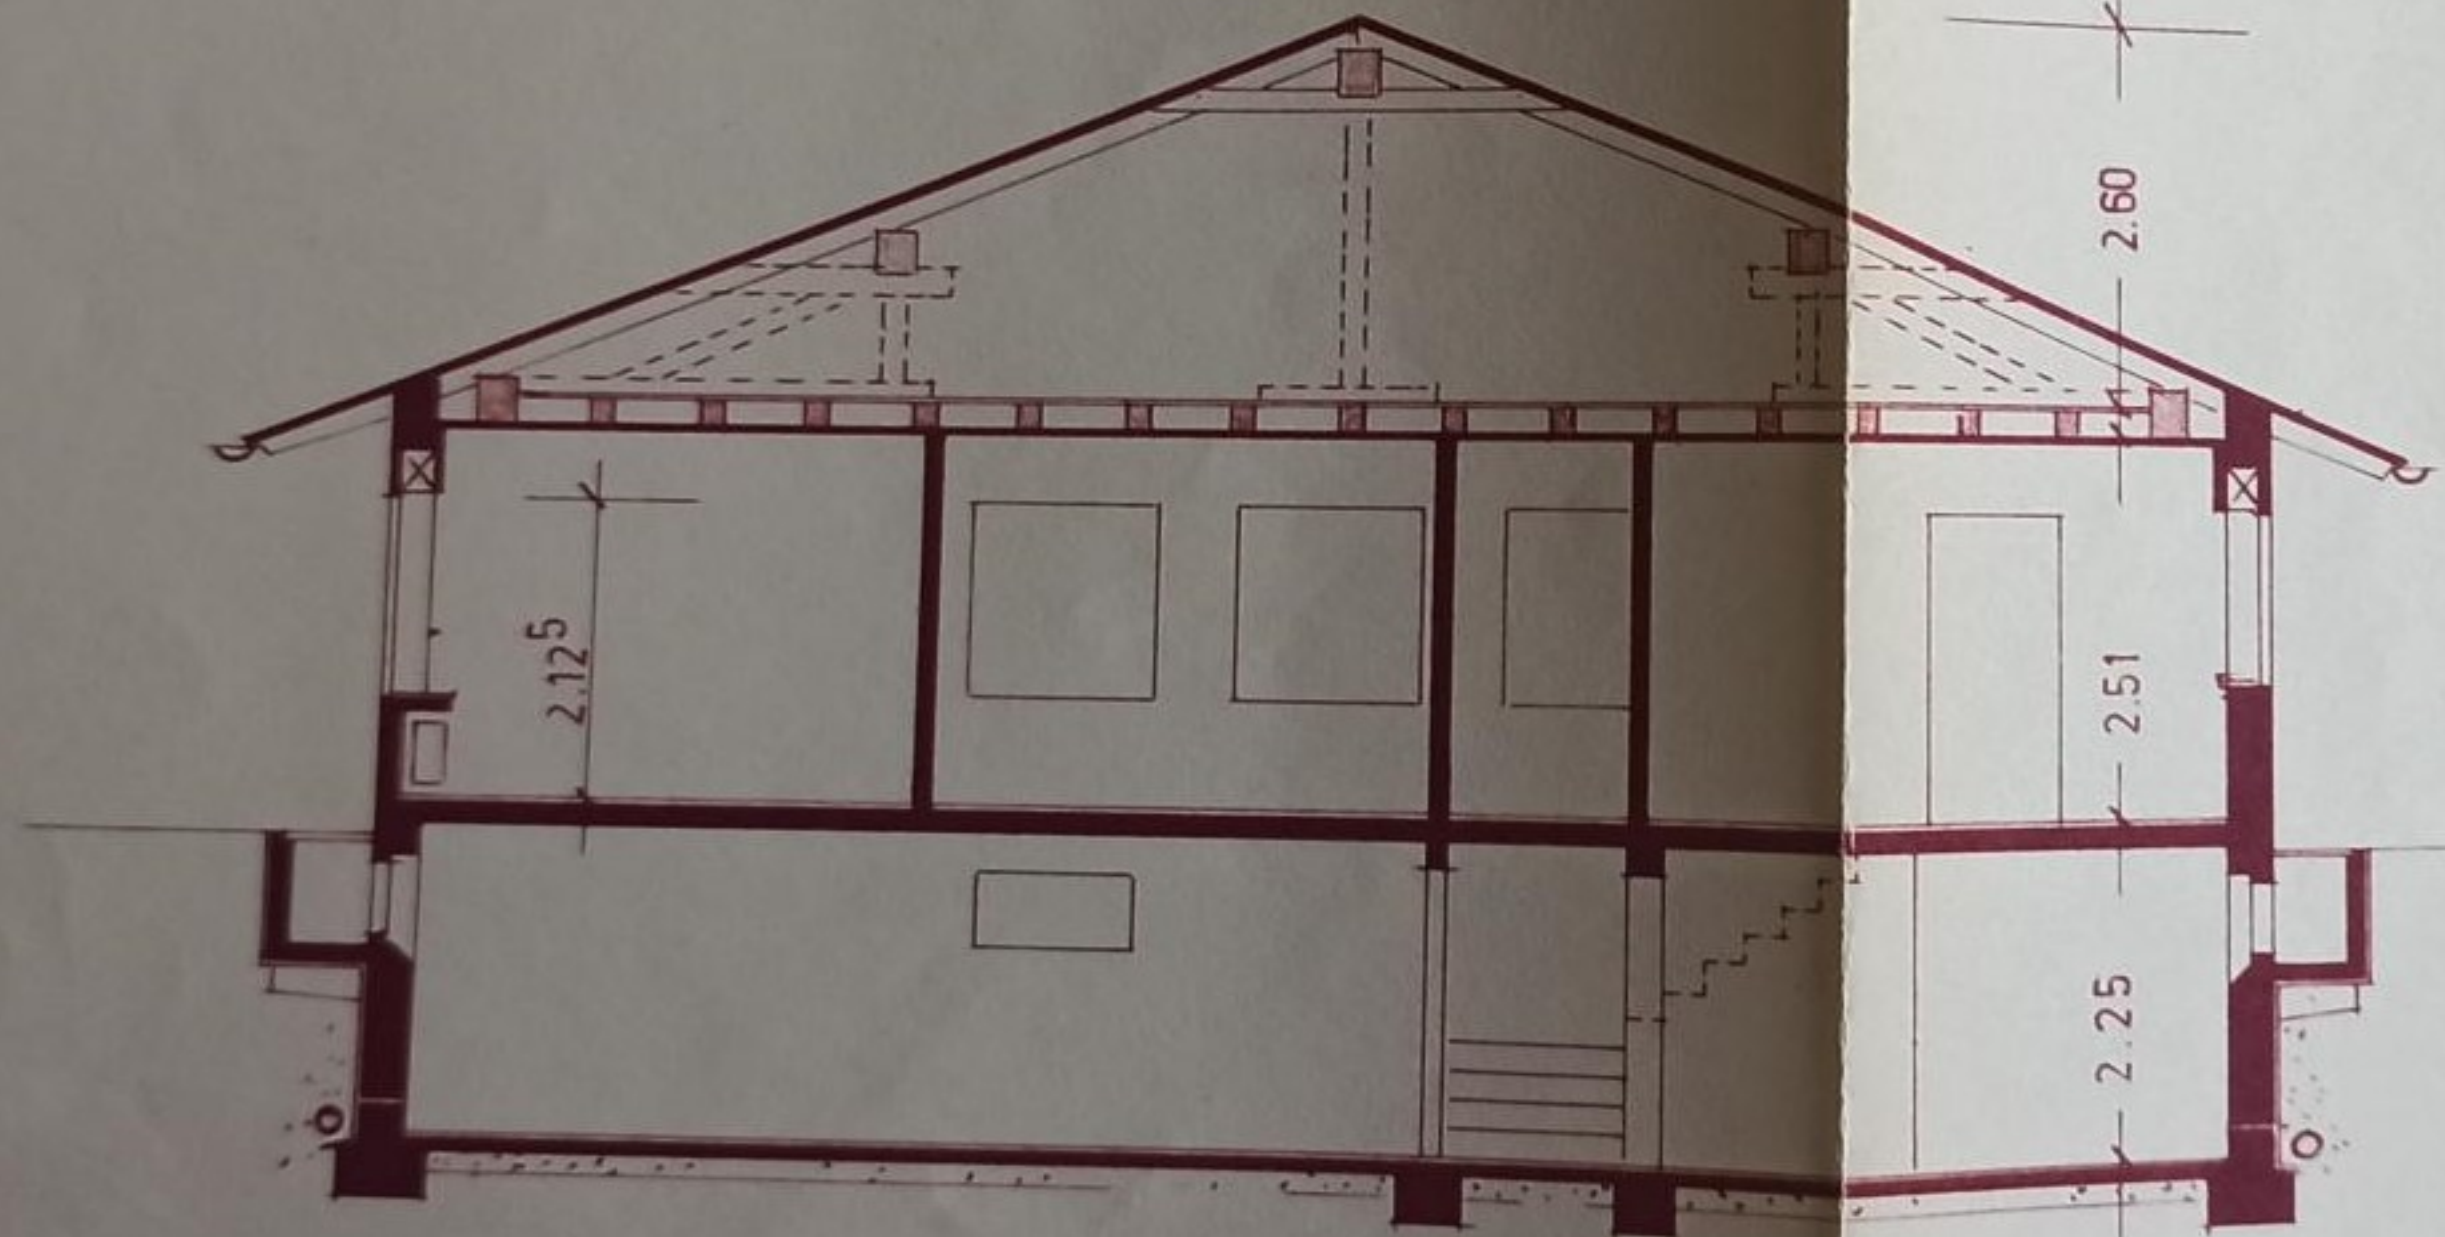

SCHNITT WOHNHAUS

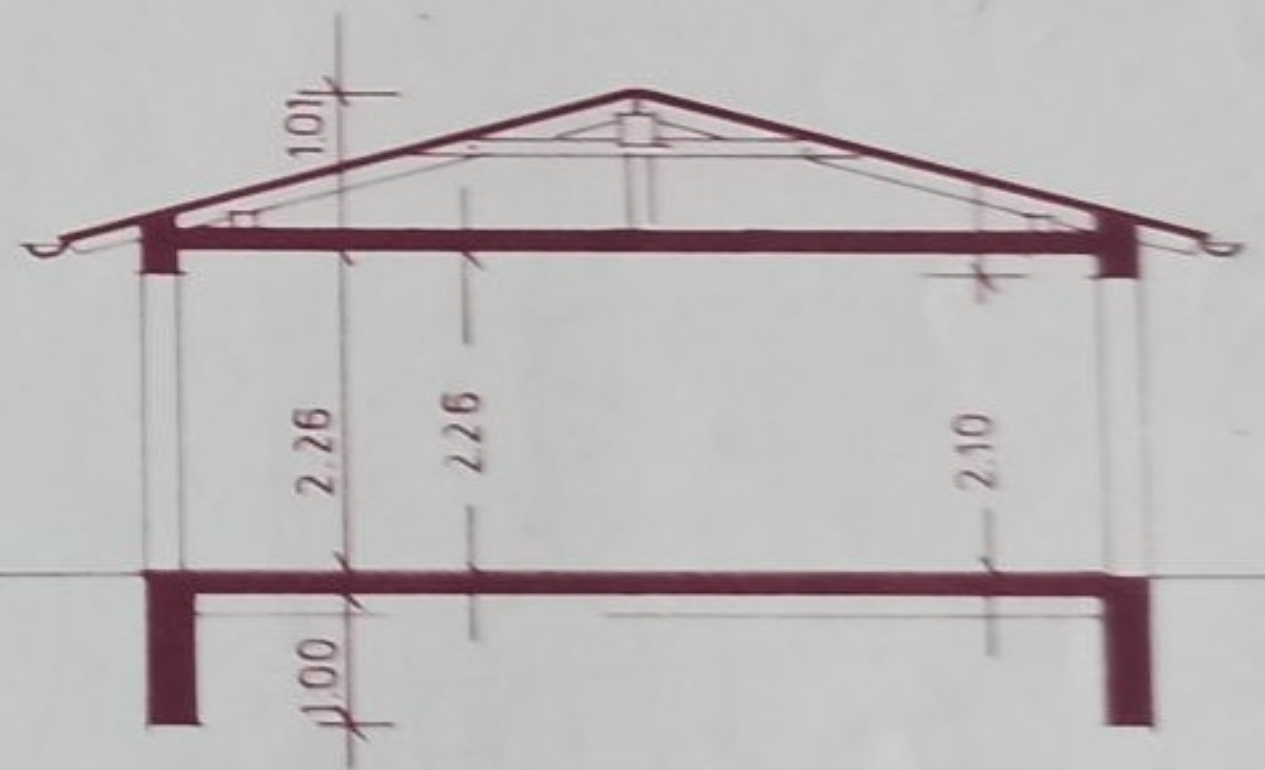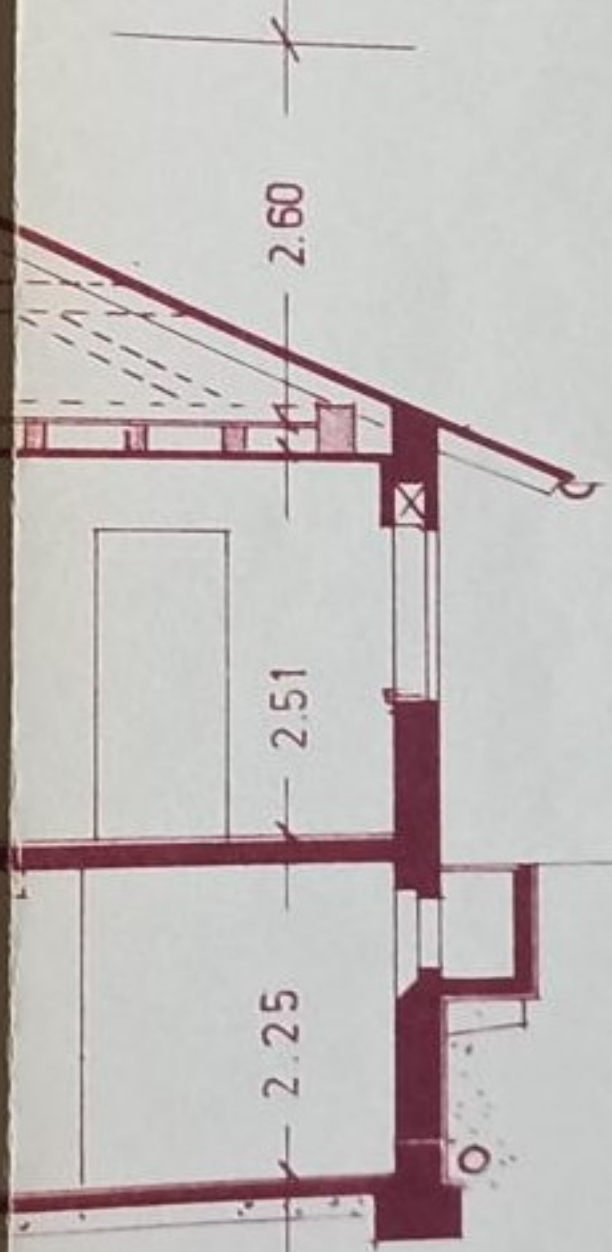

Anlage zu der mit Bauzeichen Nr. 1955/67  
 ausgestellt. Genehmigung.

Baueisen  
 Hartford  
 SCHNITT GARAGE  
 Hartford

1955/67