



16,49

56,6

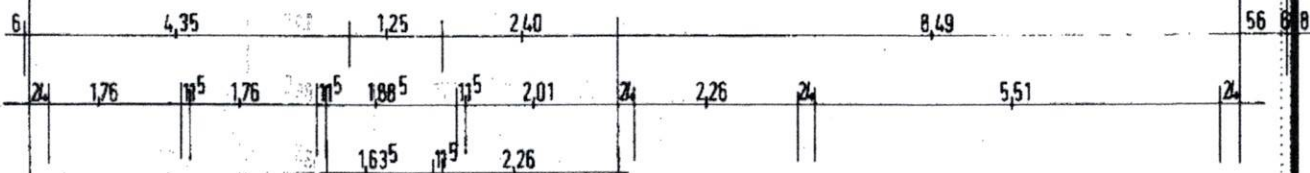

GARAGE

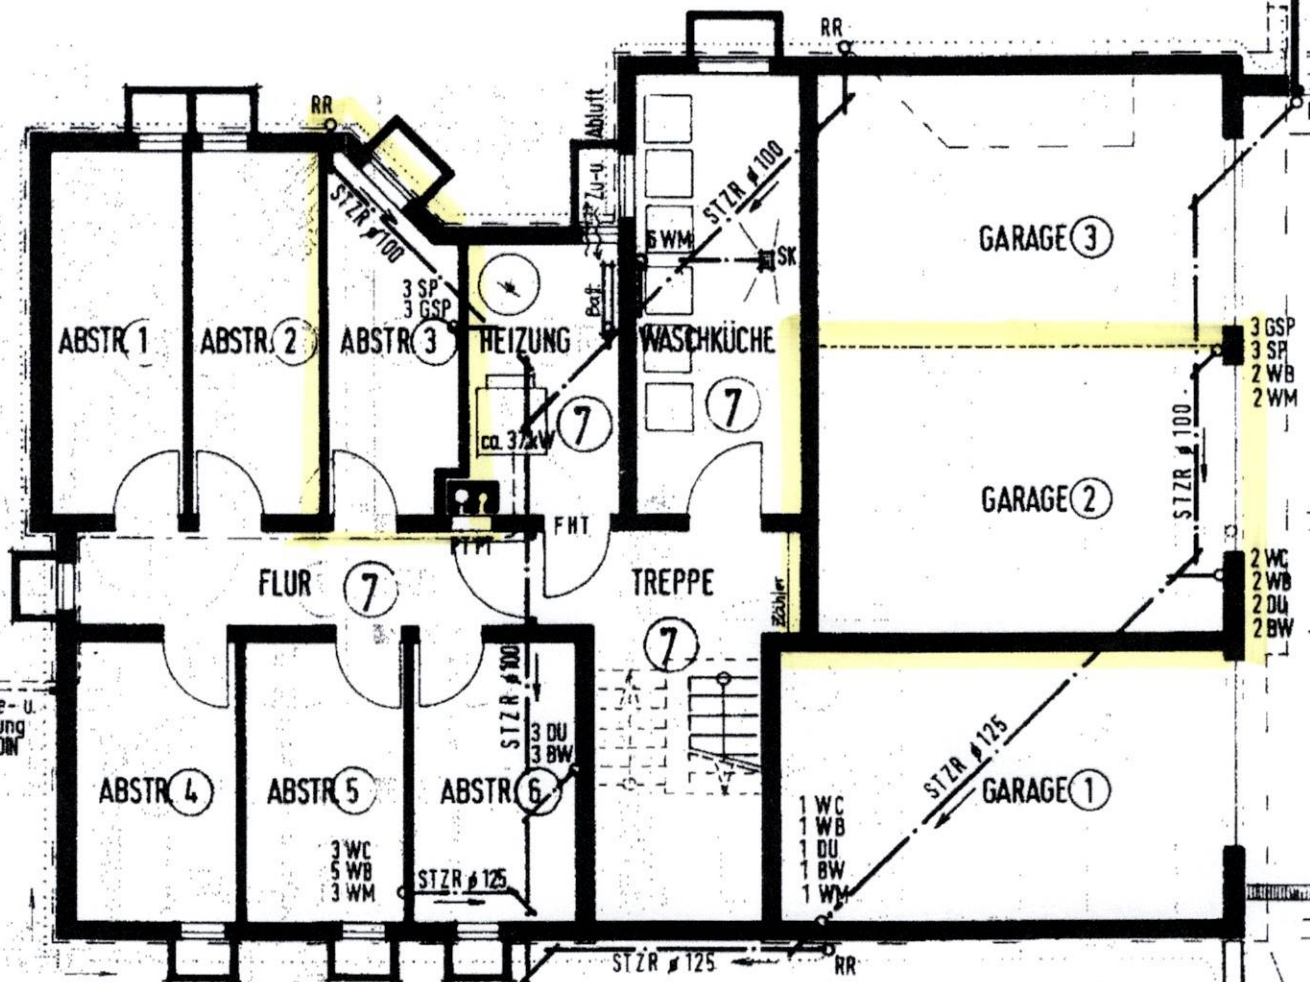


7

Tankbe- u. entlüftung nach DN

wandiger JL ANK

KONTROLLSCHACHT  
 TH NN 288,10  
 KS NN 286,22

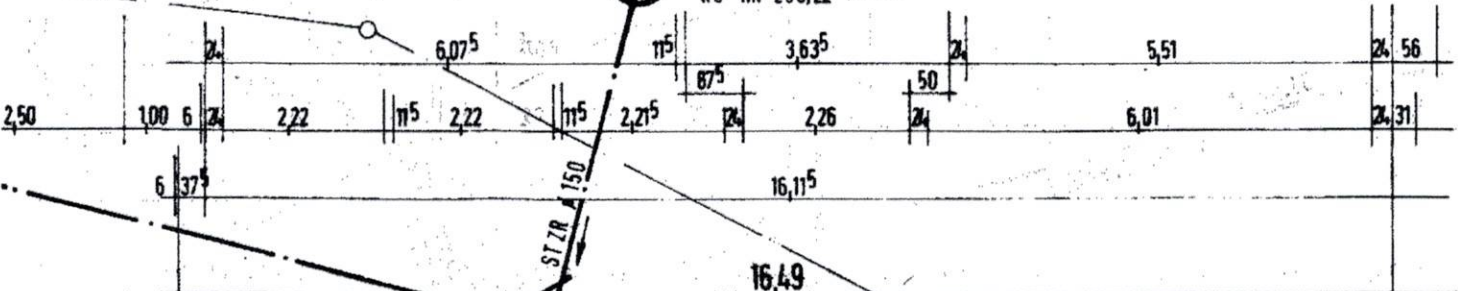

EH 286,12

KONTROLLSCHACHT  
 TH NN 288,02  
 KS NN 286,33