


 


LAGEPLAN


M 1:500

PARZ.NR. .195
KG TREFFEN

LEGENDE:


-  RW-KANAL
-  RW-SICKERSCHACHT
-  RIGOL

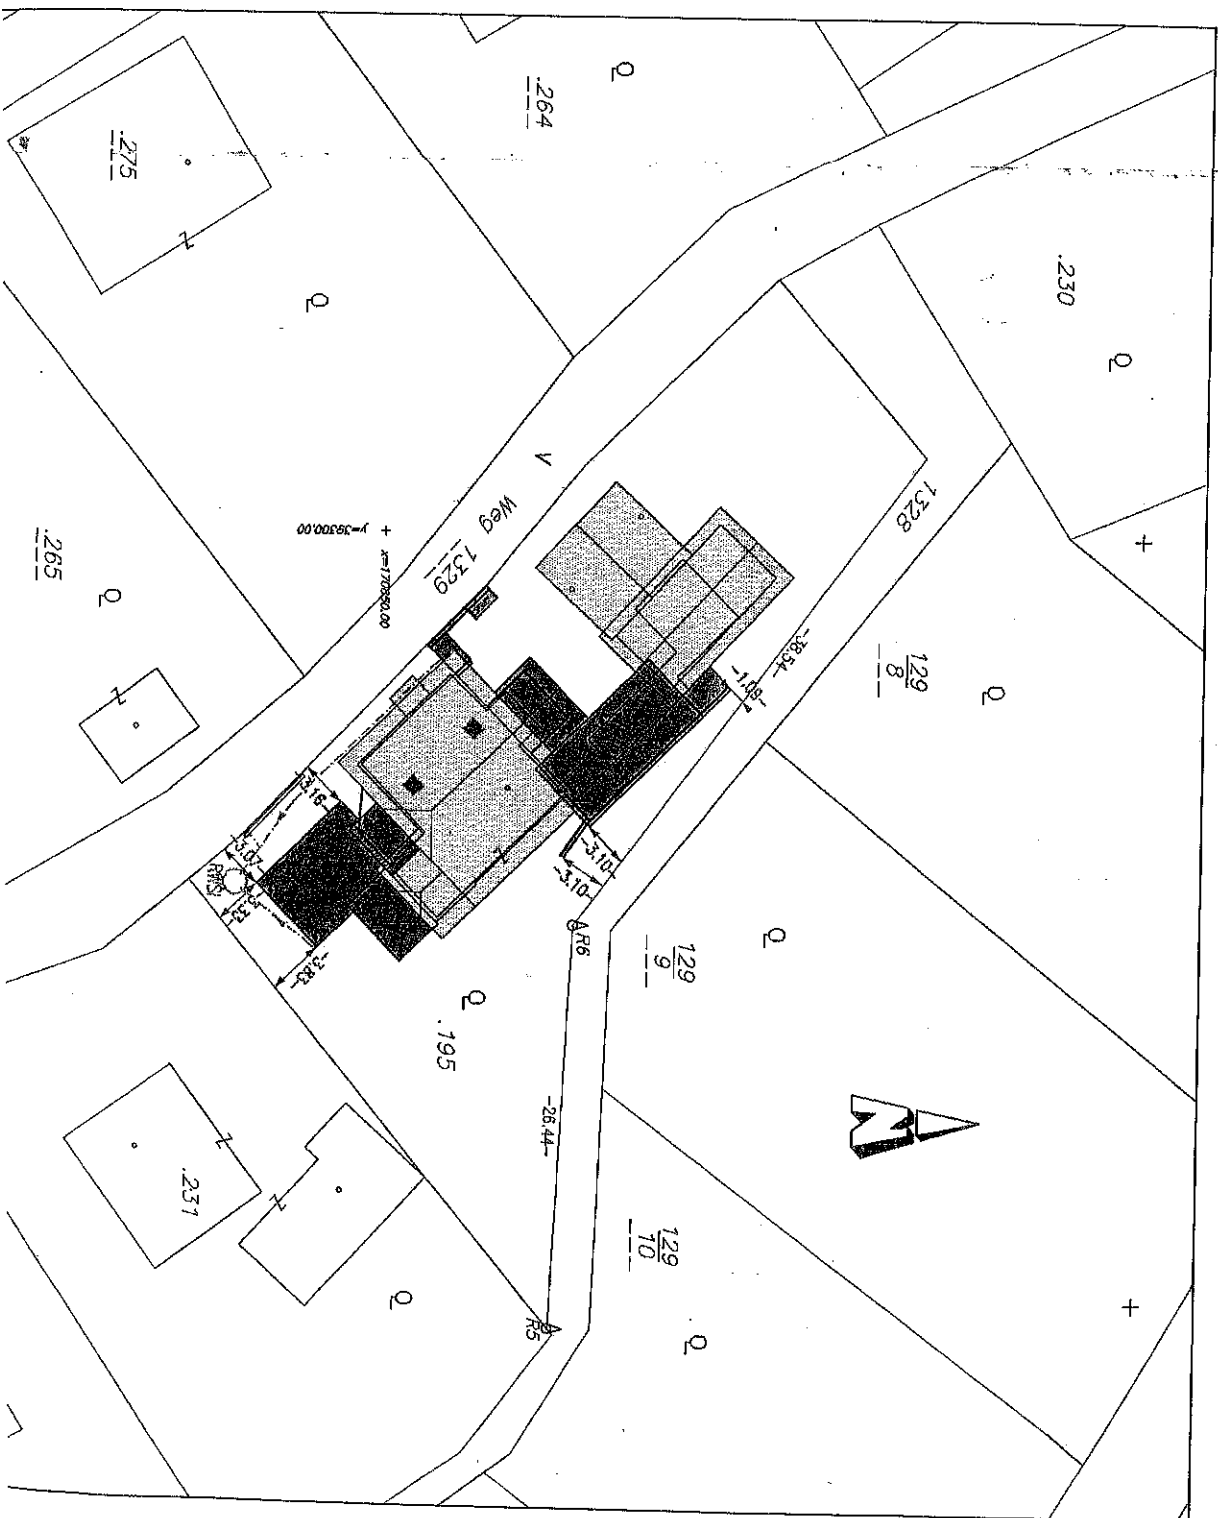

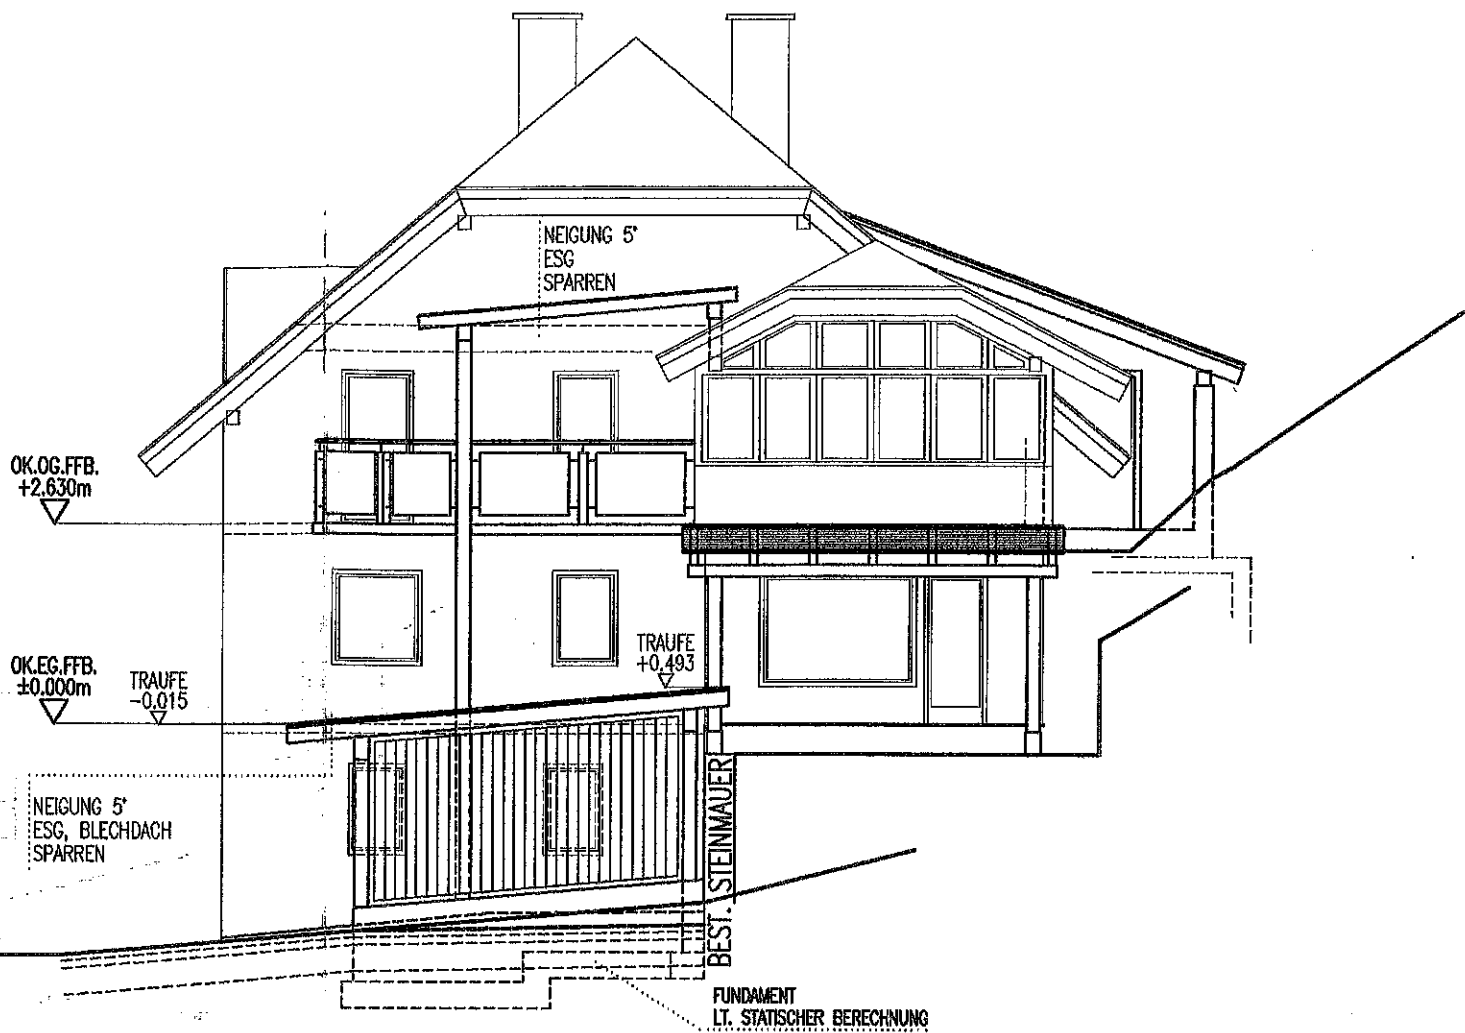

Ü D O S T A N S I C H T M 1:100

- ABBRUCH
- NEU
- BESTAND

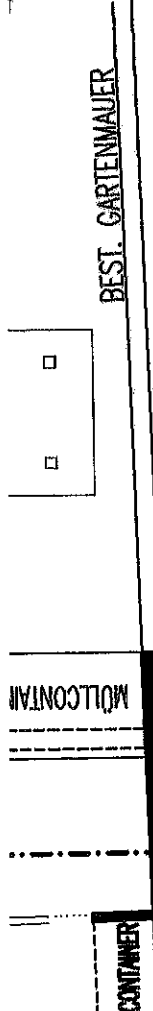



- ① STIEGENHAUS
FLIESEN
3,06m²
€90,000
- ② WC
FLIESEN
1,82 m²
€50,000



STB-MAUER 25cm


UNTERGESCHOSS

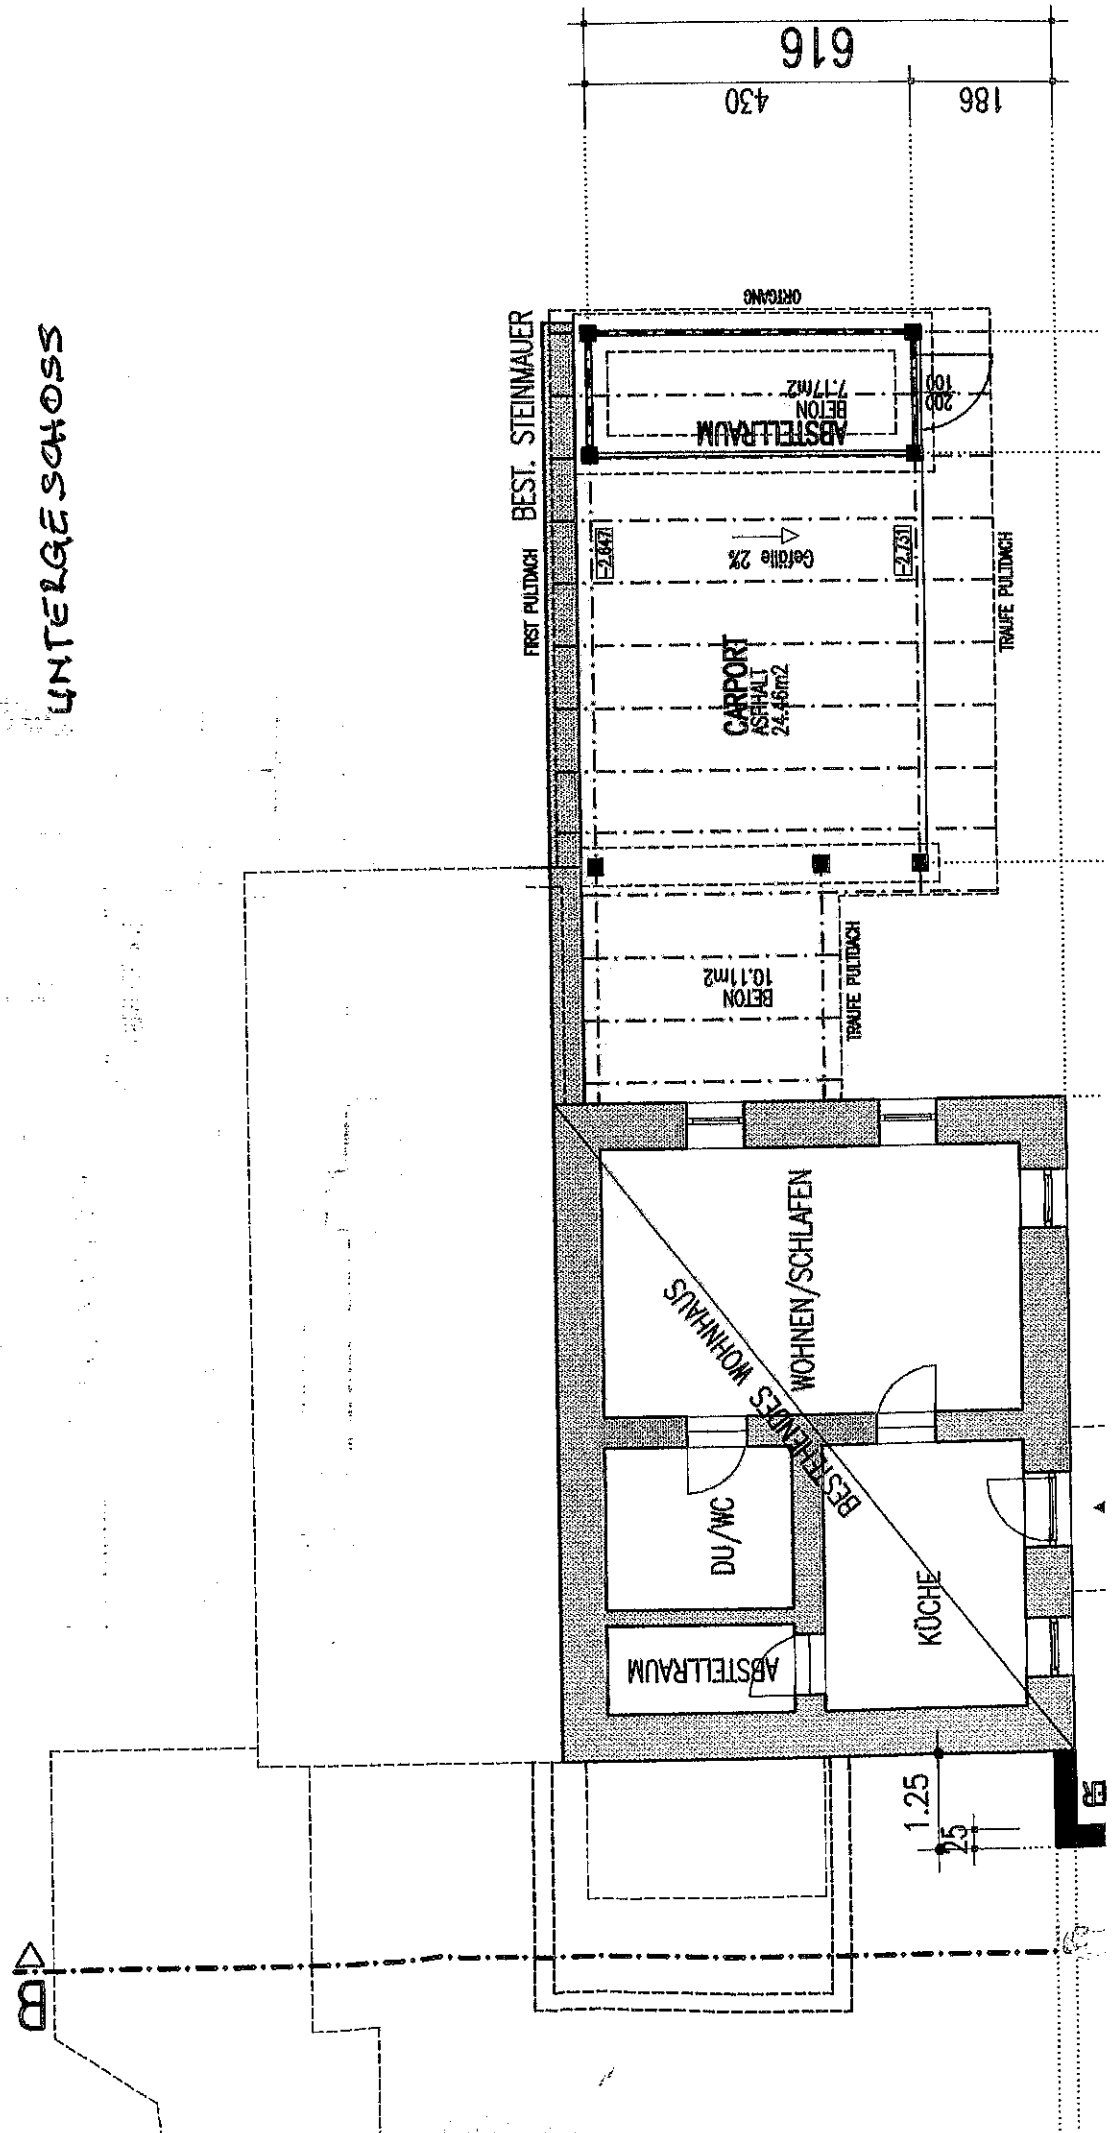


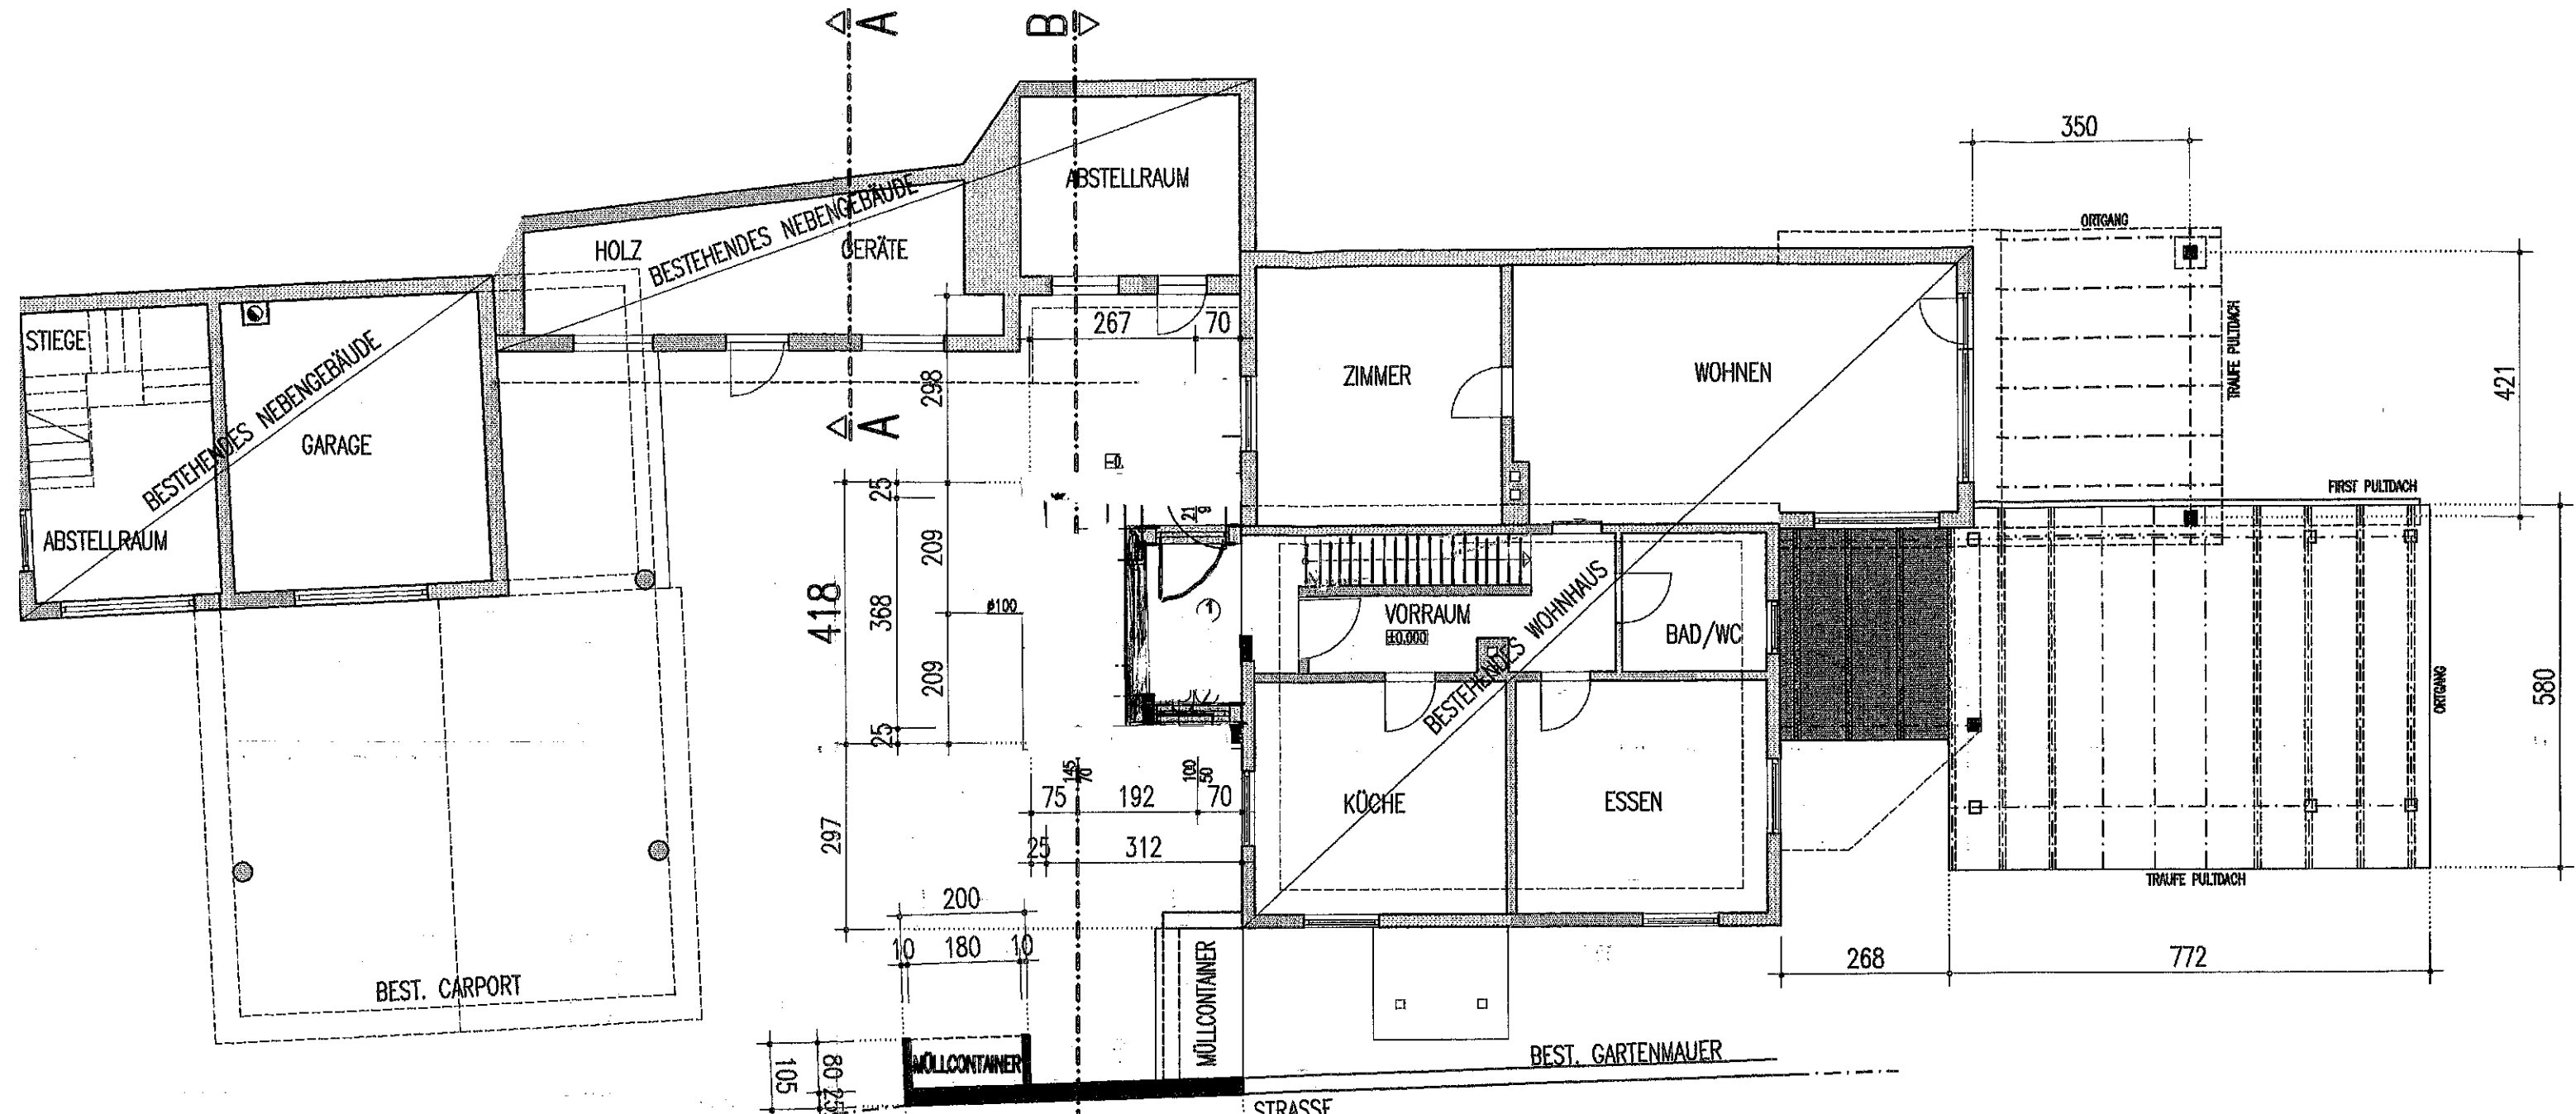

ERDGESCHOSS M 1:100

- ① STIEGENHAUS
FLIESEN
3.06m²
EG.0000
- ② WC
FLIESEN
1.82 m²
EG.0000

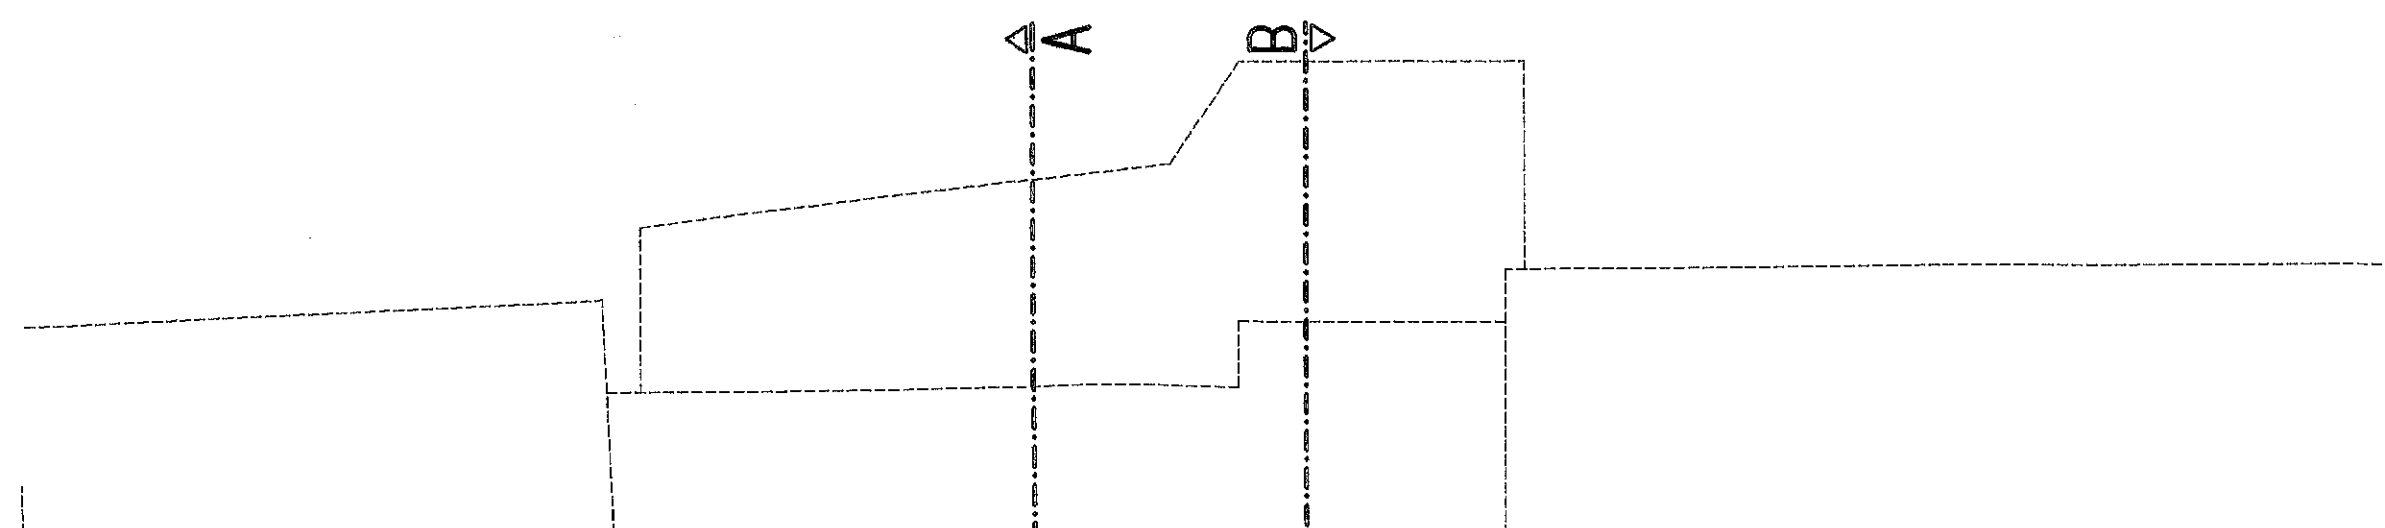

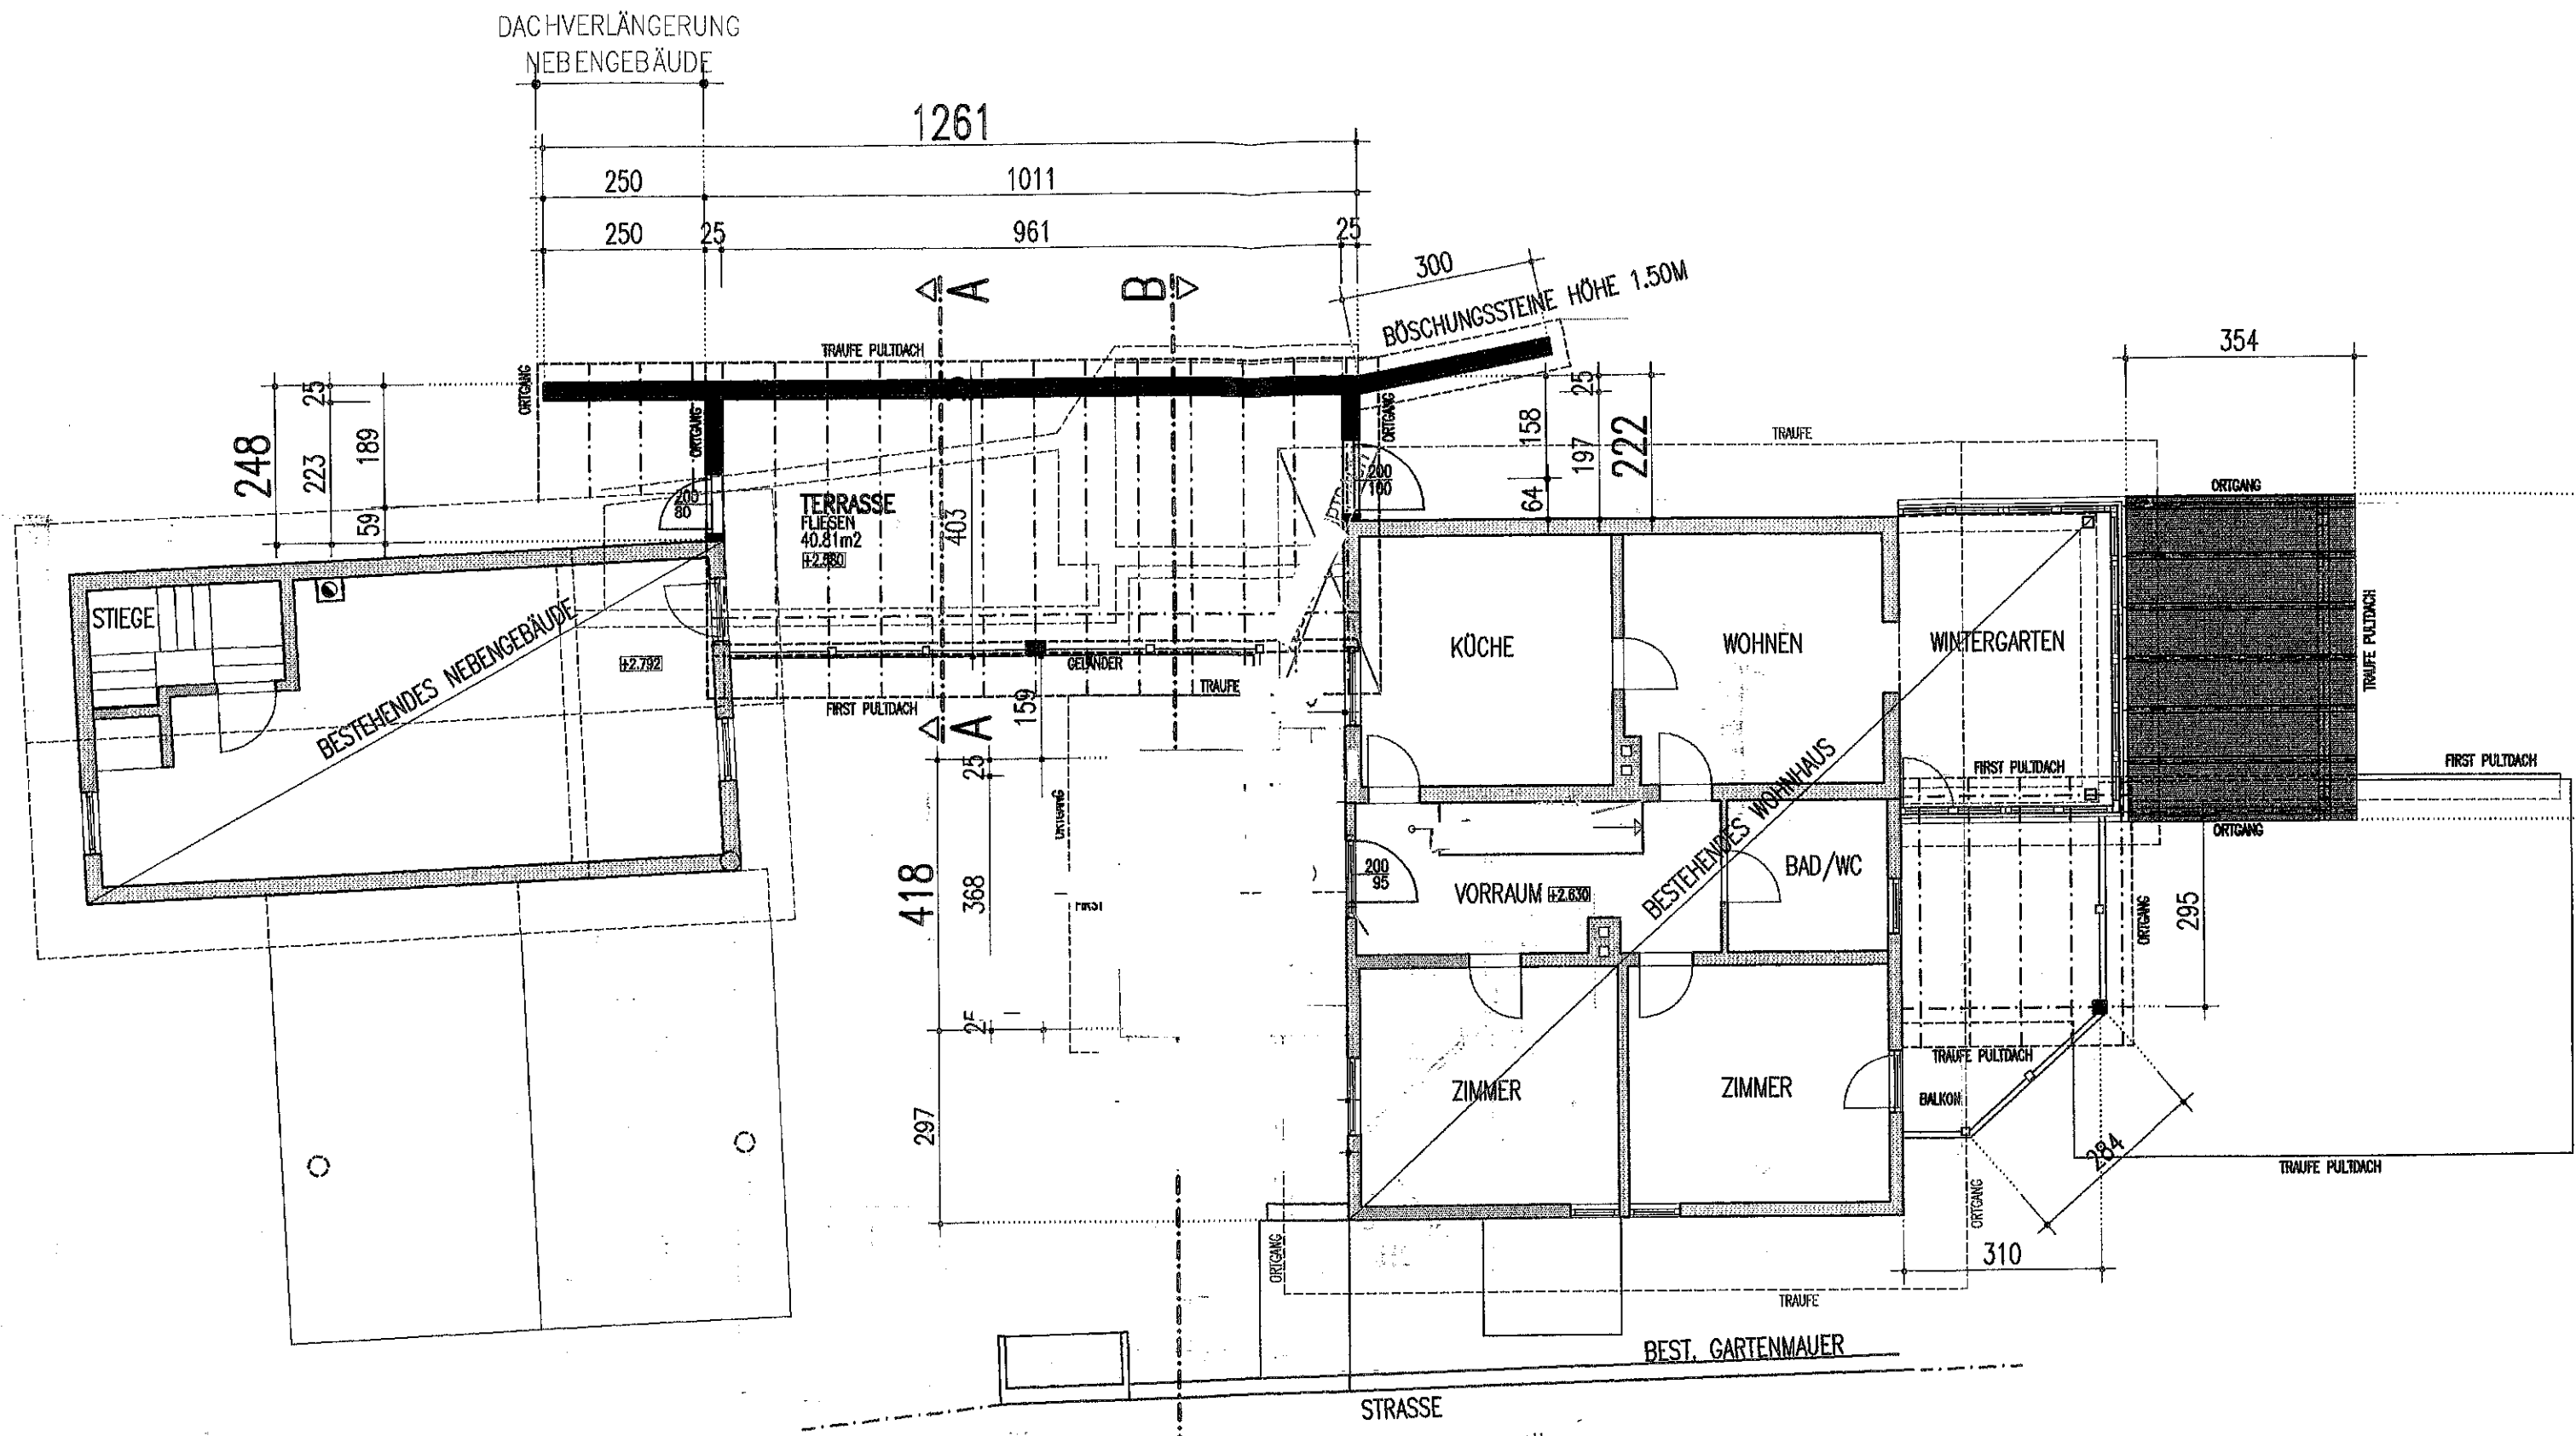

OBERGESCHOSS M 1:100

