


VOR- U RÜCKLAUF IM
DACHBODEN VERTEILEN

30/500/160 V. 15 16/900/160 V. 15 05 m PL NA 500 V. 10

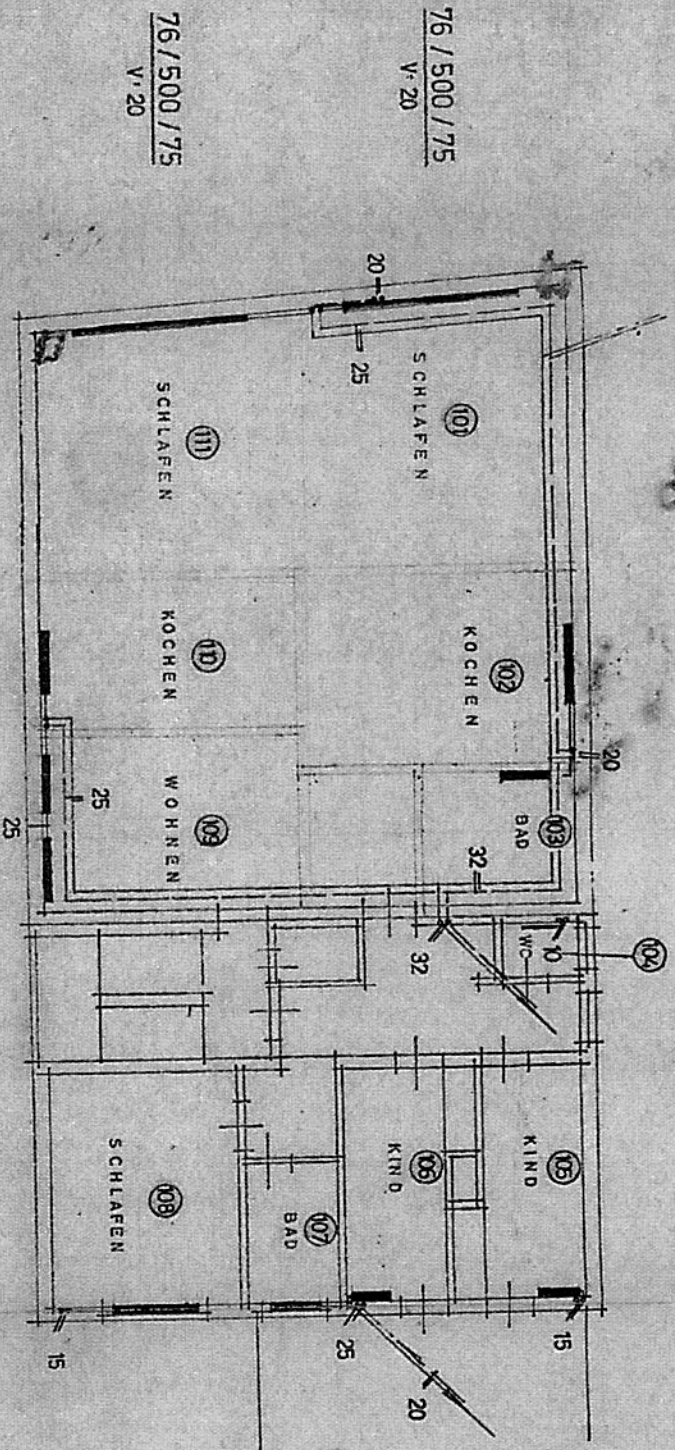

76/500/75
V. 20

76/500/75
V. 20

OG.

24/500/160 V. 15 2 * 28/500/75 V. 15

15/900/220
V. 15

15/900/160
V. 15

16/500/160
V. 15

32/500/220
V. 15

GRUPPE 1 A
GRUPPE 1 B
1 FLEX C

WW. BOILER 400 LTR.
1 LOEWE - PUMPE V 244 R 1