
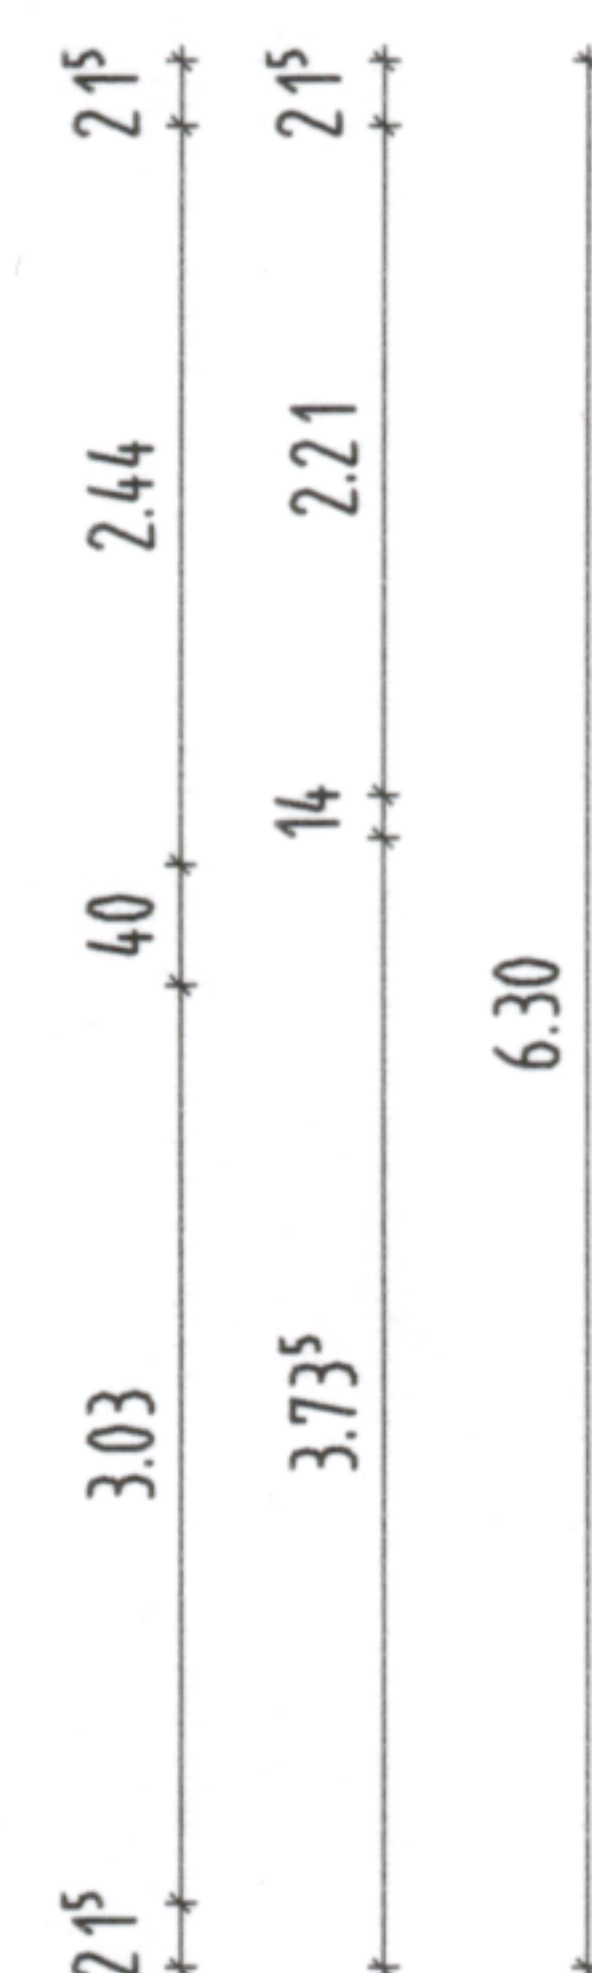
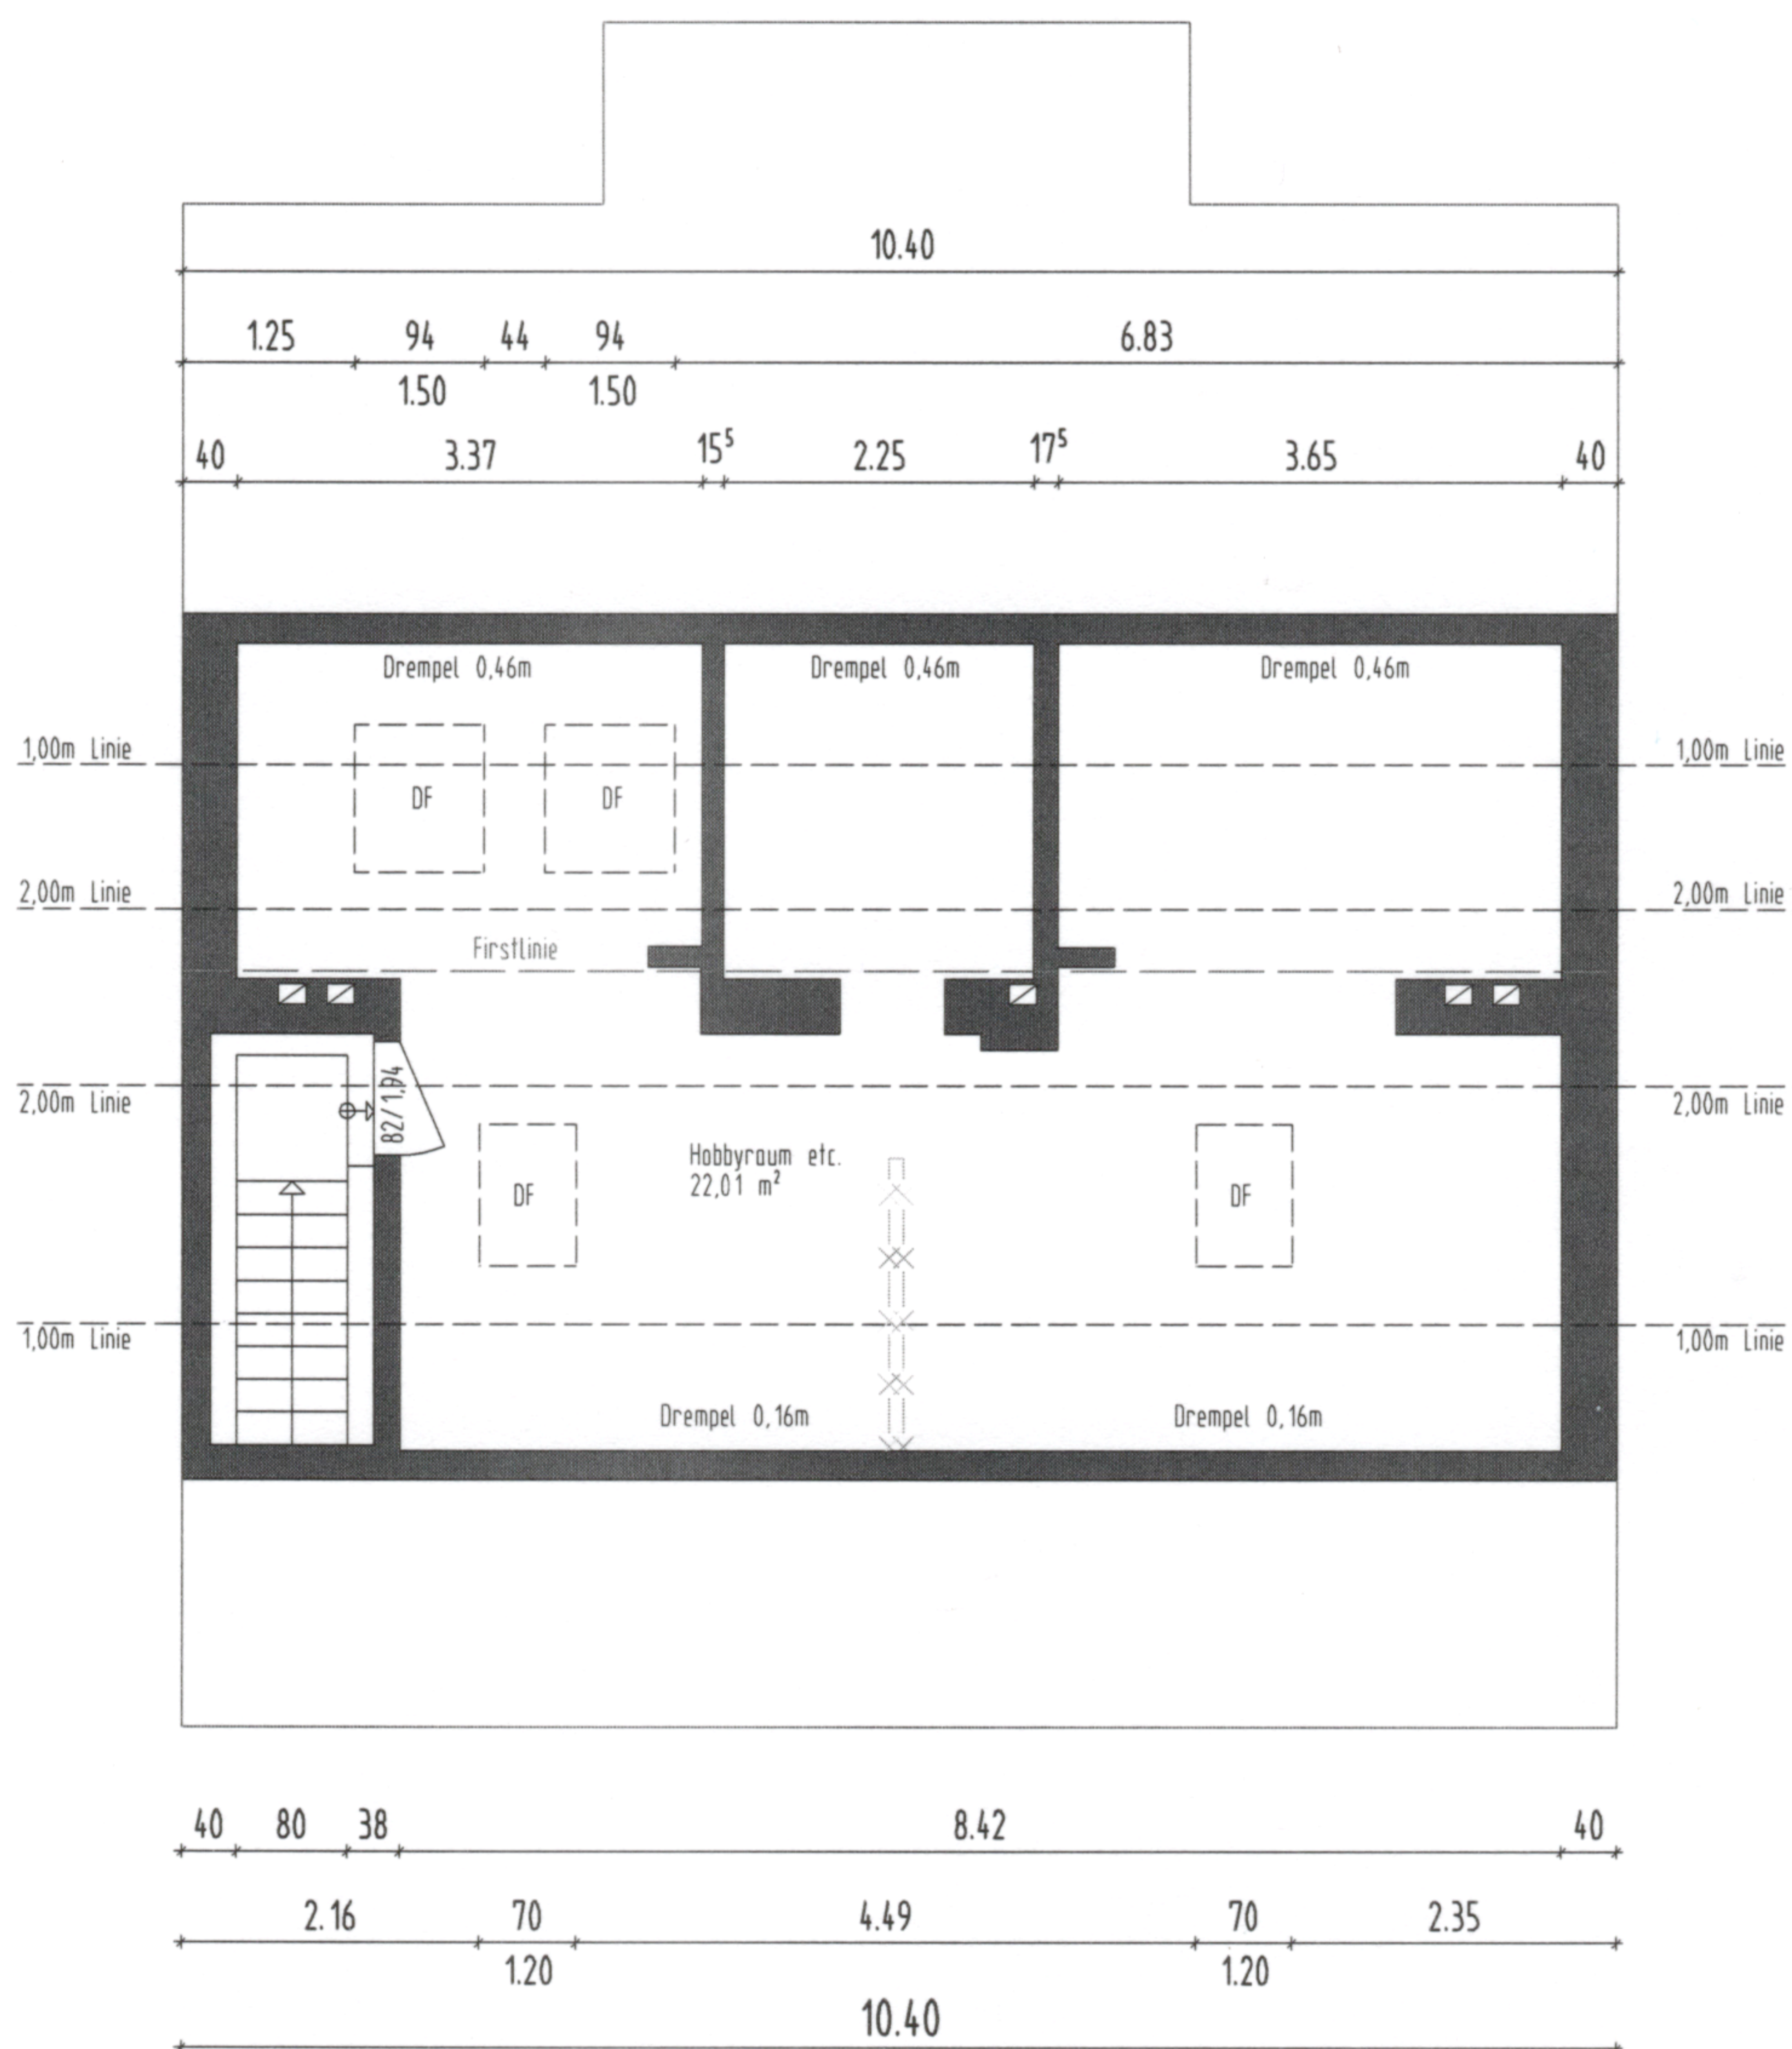
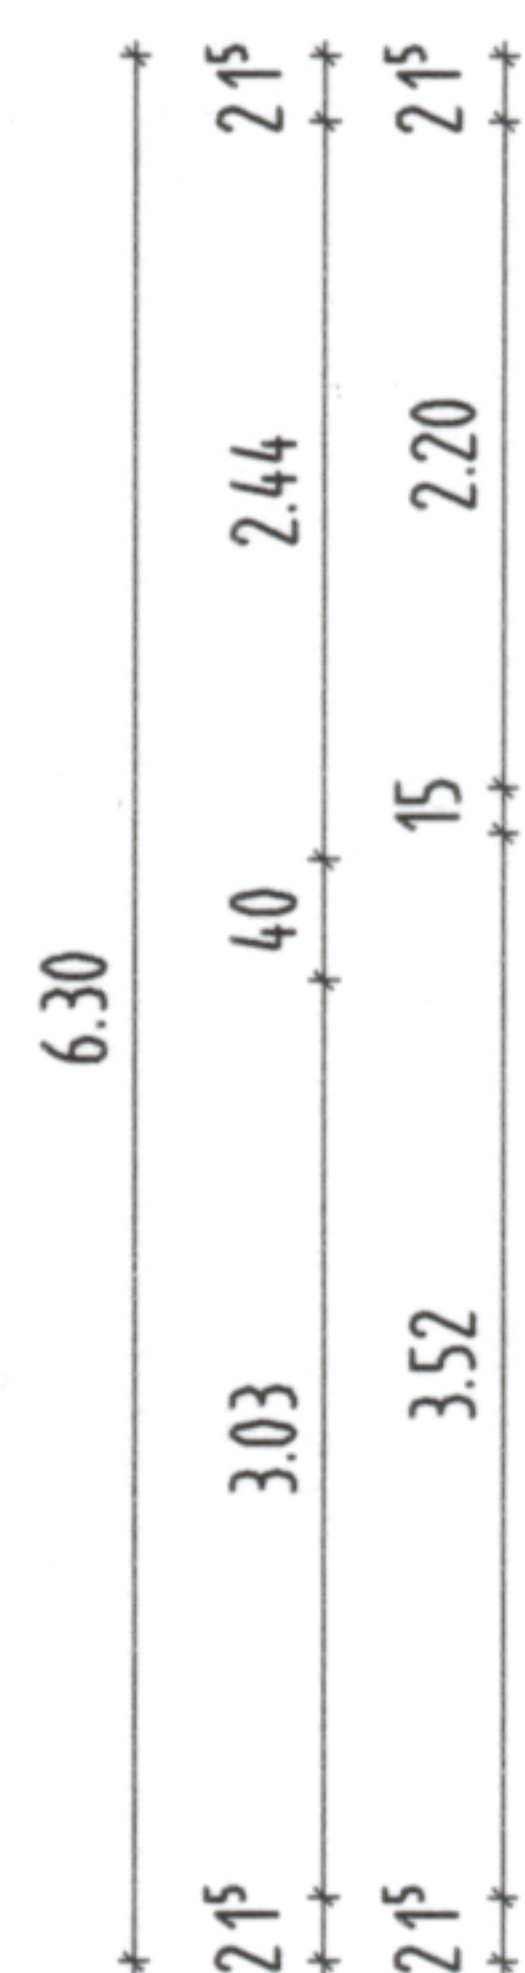


Neu

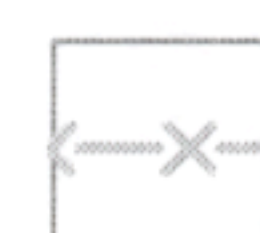

Abriss