


~ 2500


10.70⁵

~ 8.50

dachgeschoss

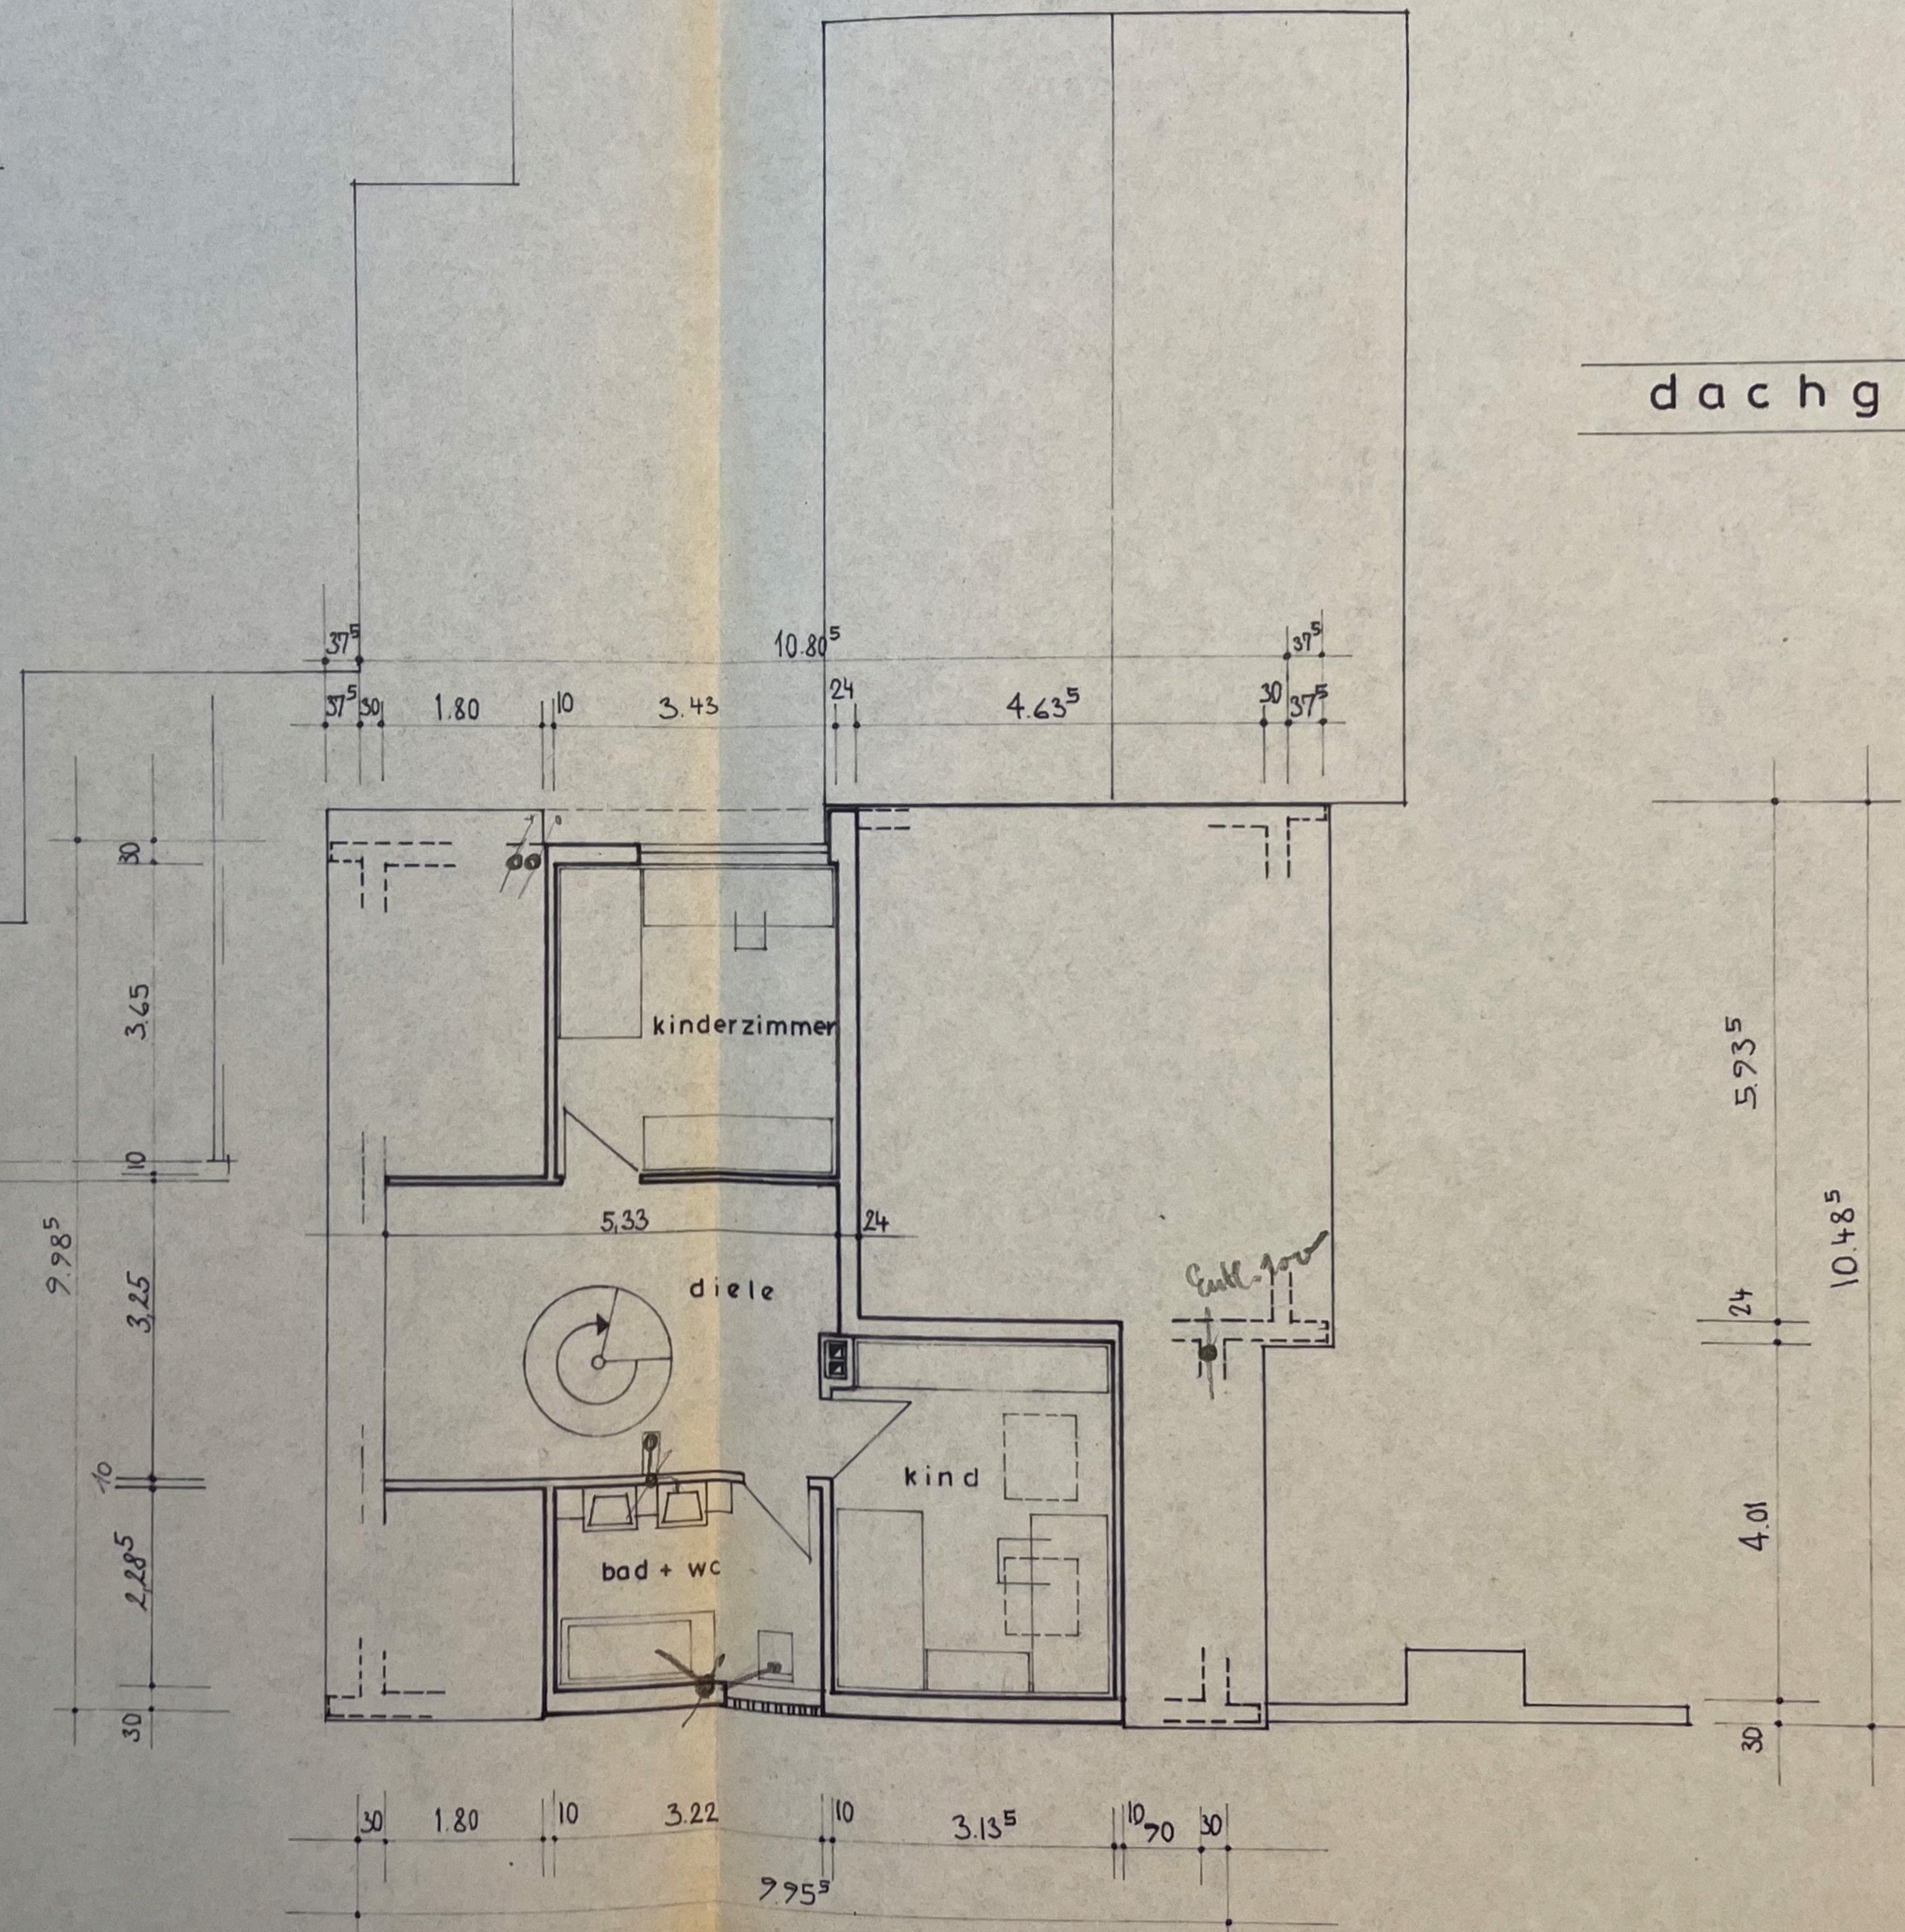

kellergeschoß

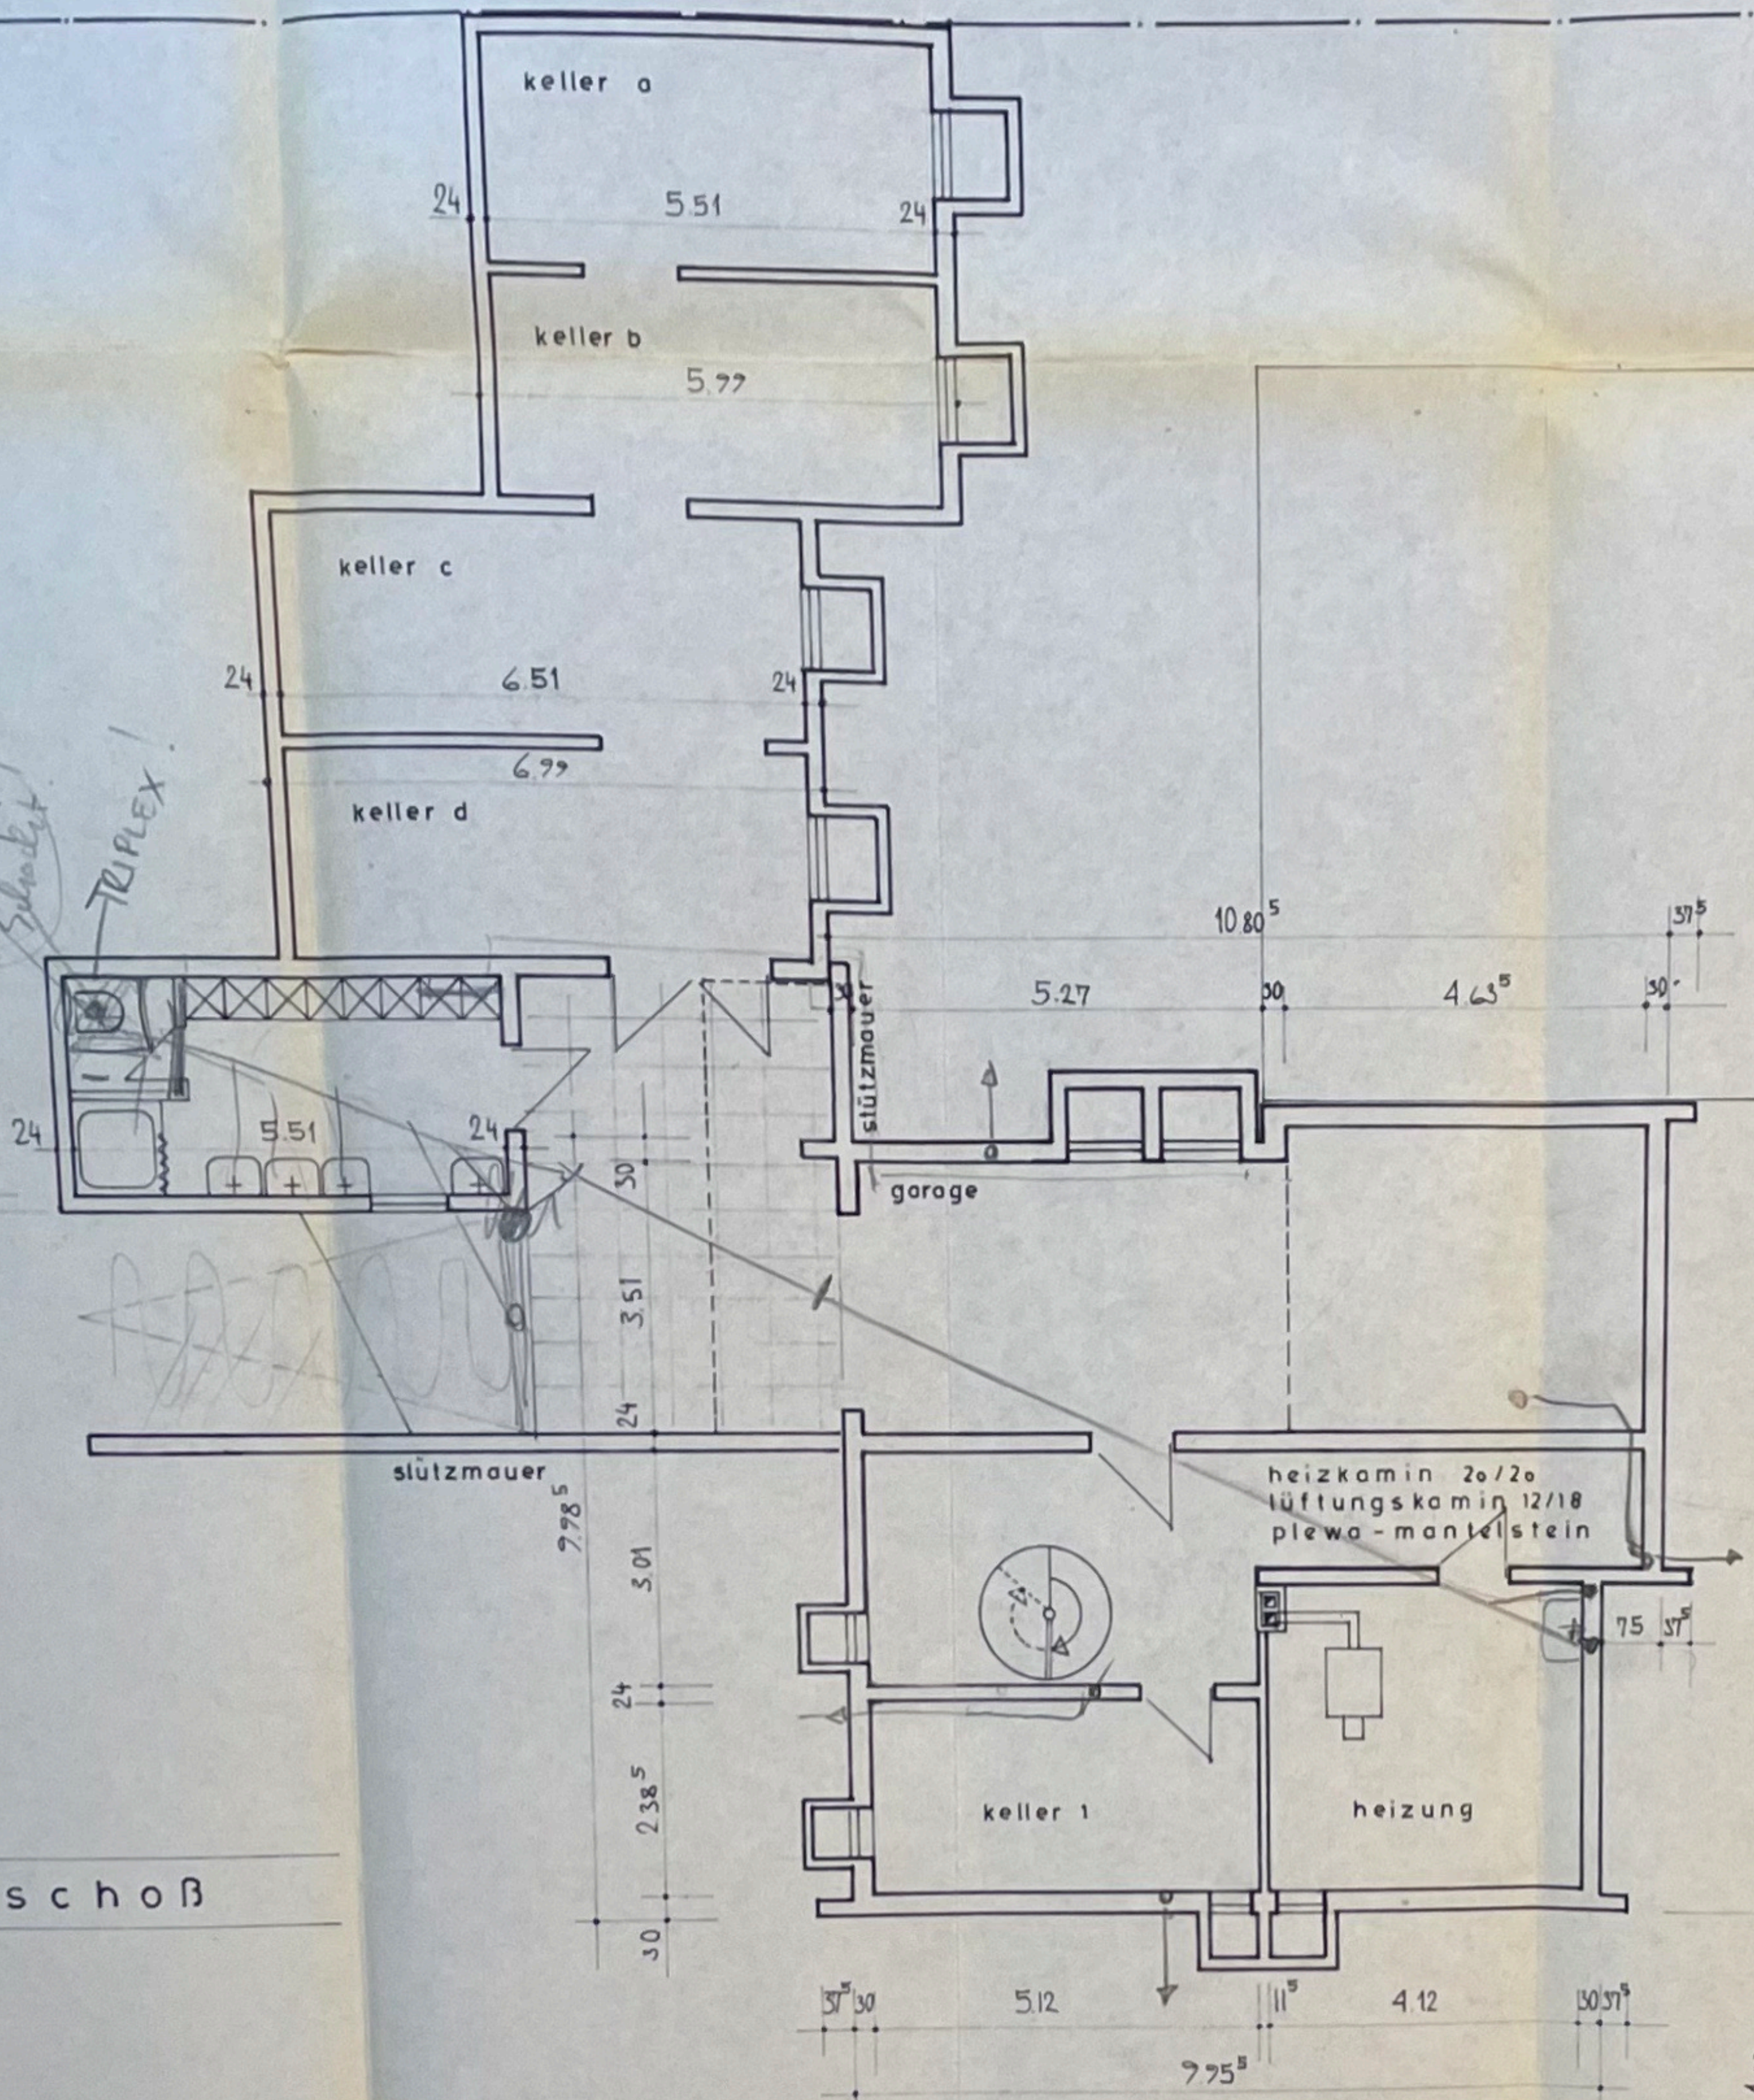

1448⁵

568⁵
263⁵
24
568⁵
263⁵
24
263⁵
24
311⁵
263⁵
24
24

*Wurde
Schacht*

TRIPLEX!

keller a

5.51

keller b

5.77

keller c

6.51

keller d

6.79

stützmauer

garage

heizkamin 20/20
lüftungskamin 12/18
plewa-mantelstein

keller 1

heizung

37⁵ 30

5.12

7.75⁵

4.12

30 37⁵

4.00

10.80⁵

5.27

30

4.63⁵

37⁵

30

30

4.01

24

138⁵

24

4.01

30

10.48⁵

7.3

L+K

⊕ ⊖

FB

⊕ ⊖

⊕ ⊖

⊕ ⊖