

820/16

820/20

820/10



820/16

820/28


820/32

883.94

886.26

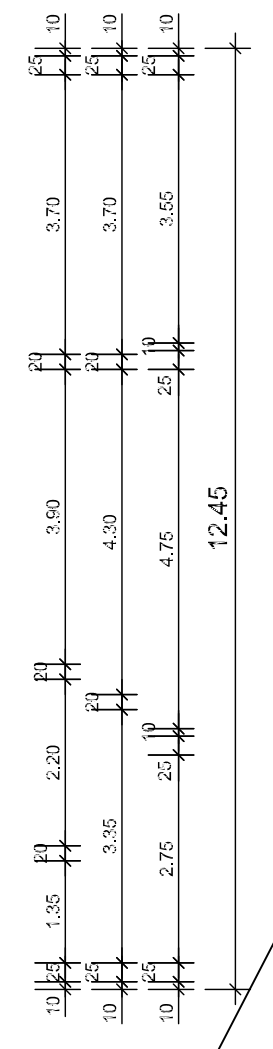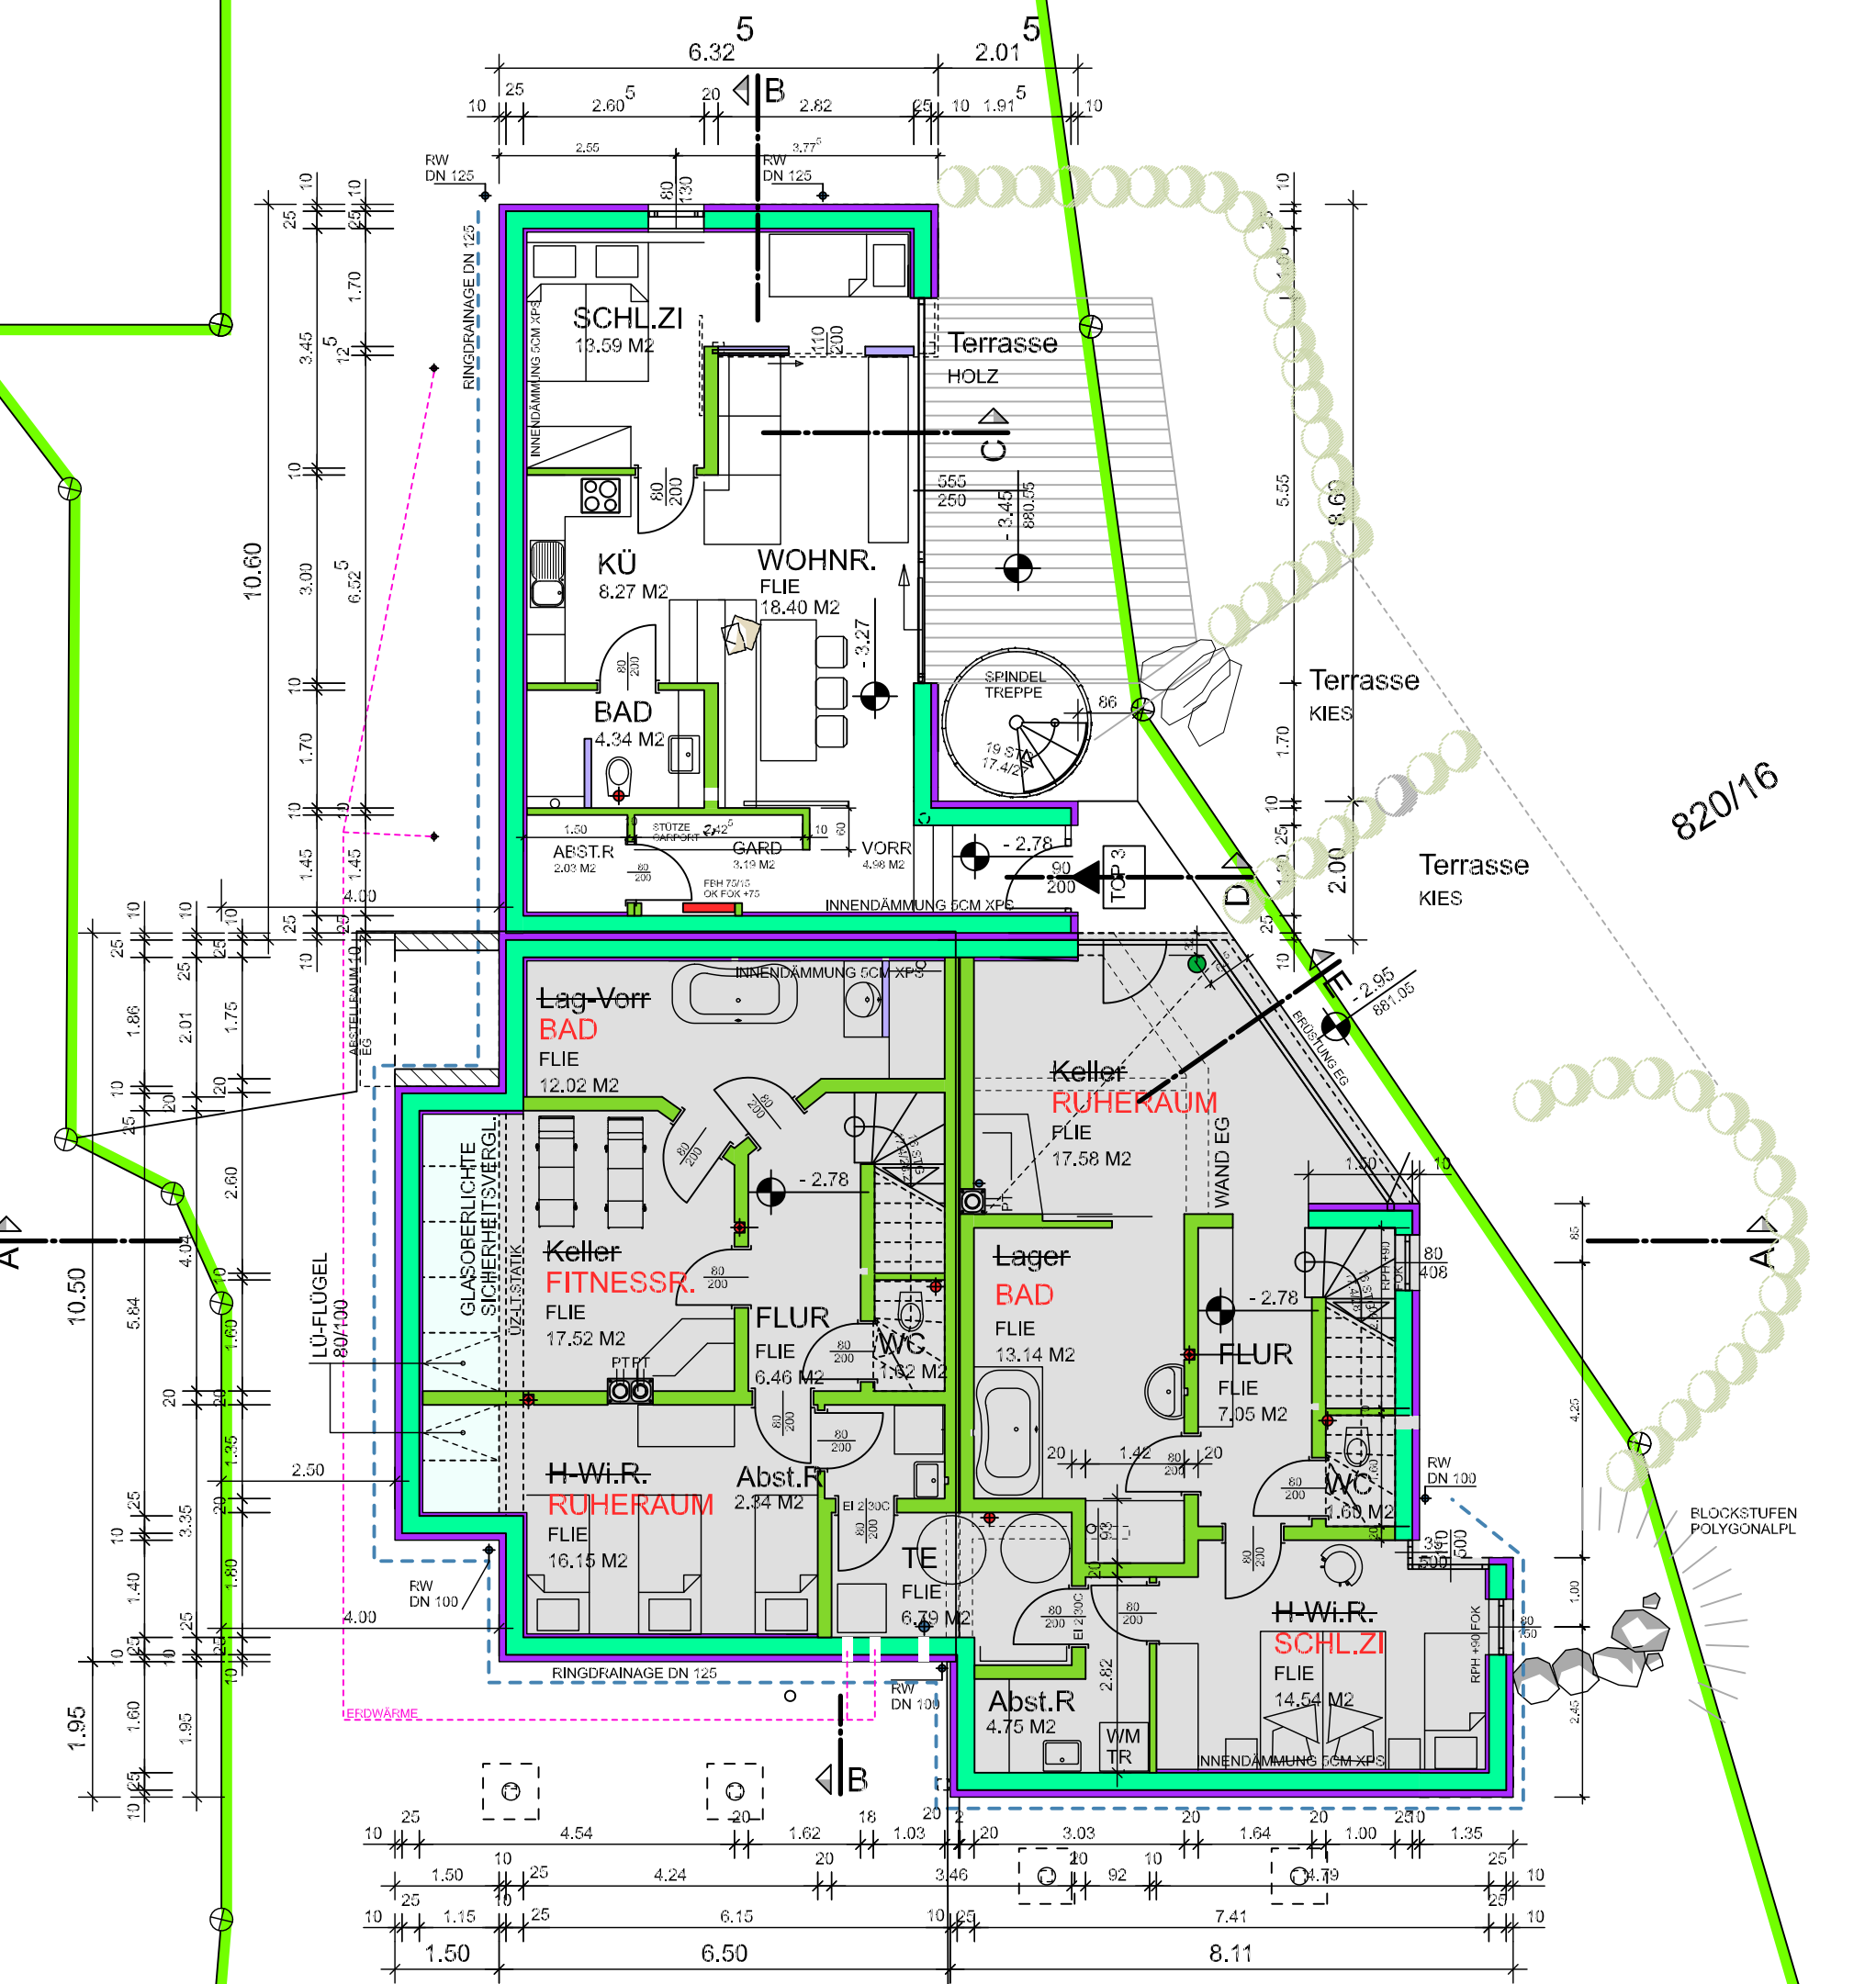

FOK EG ±0.00 = 884.00 ü.NN

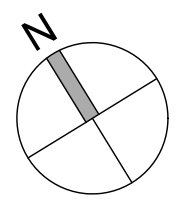

AUSTAUSCHPLAN
EINREICHPLAN
KELLERGESCHOSS

KG

MST	1:100
DAT	01.12.2010
PL.GR.	A3
INDEX 2	10.08.11
INDEX 3	25.03.24

820/16

820/20


820/28

820/10

820/16

820/32

820/28

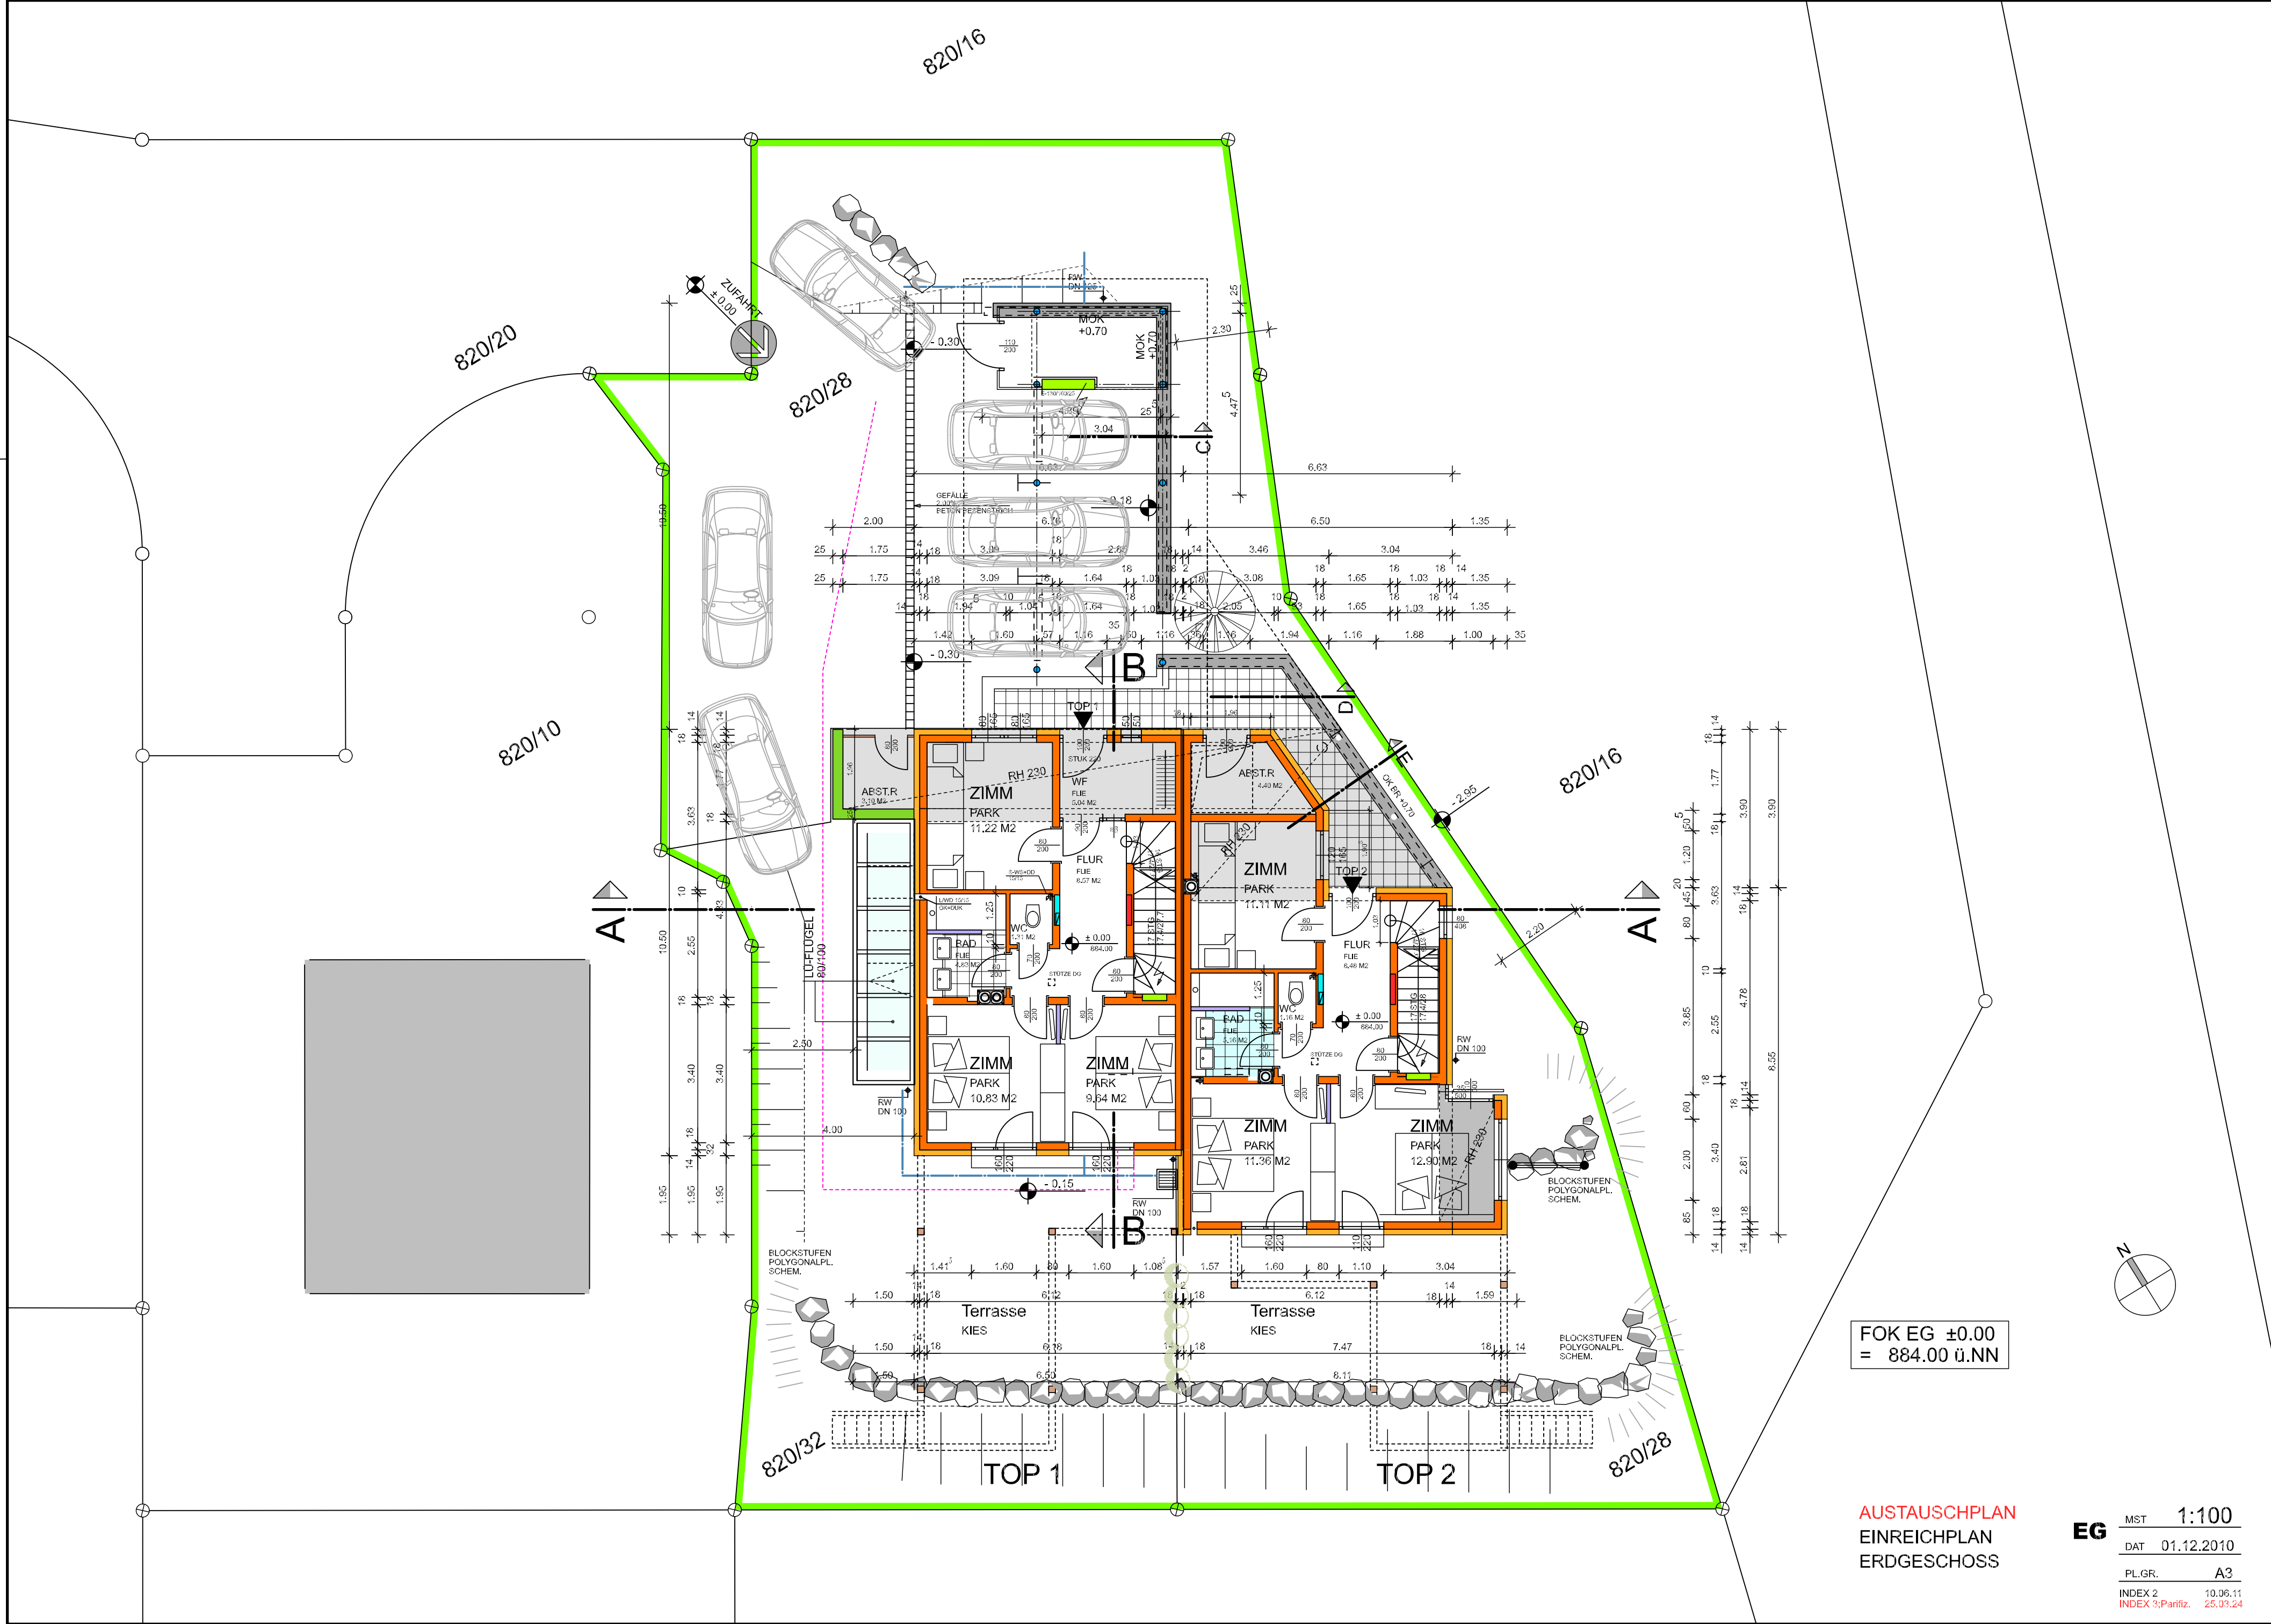

A

A

B

B

D

TOP 1


TOP 2

FOK EG ±0.00
= 884.00 ü.NN

AUSTAUSCHPLAN
EINREICHPLAN
ERDGESCHOSS

EG

MST 1:100
 DAT 01.12.2010
 PL.GR. A3
 INDEX 2 10.06.11
 INDEX 3:Parfiz. 25.03.24

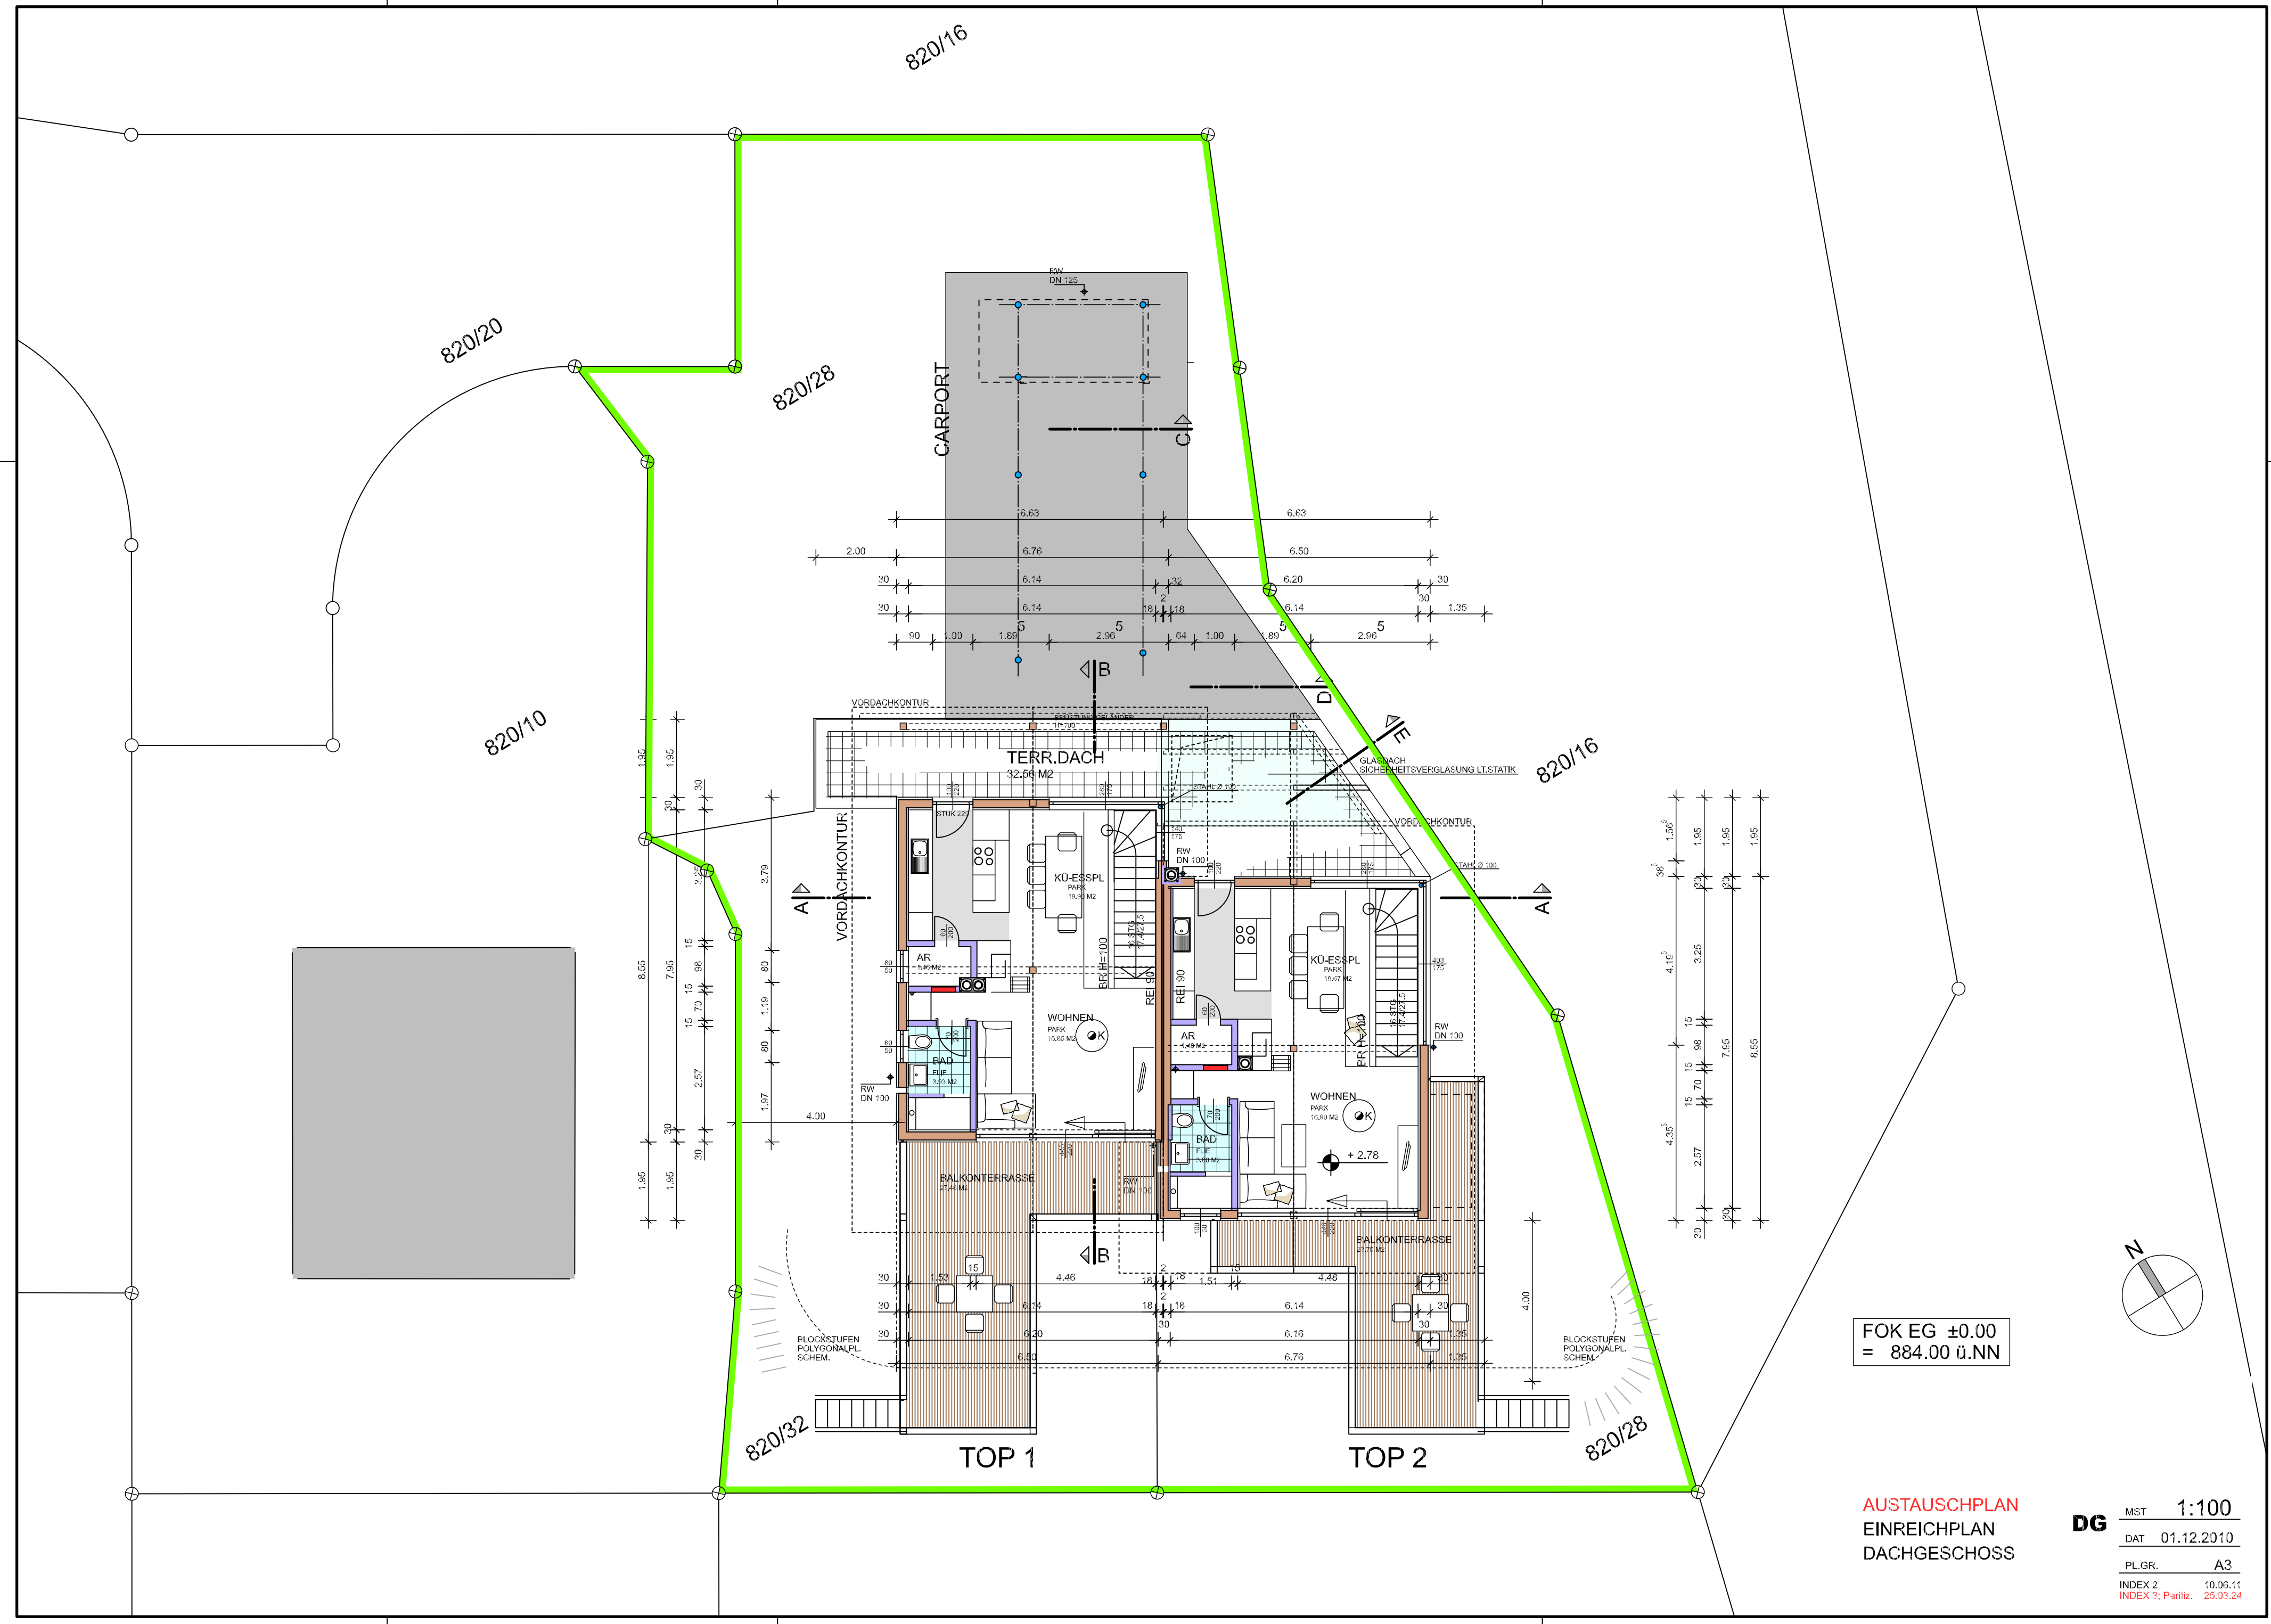

820/20

820/28

820/16

820/10

820/16

820/32

820/28

CARPORT

TERR.DACH
32.54 M²

TOP 1

TOP 2

VORDACHKONTUR

VORDACHKONTUR

A

A


B

B

FOK EG ±0.00
= 884.00 ü.NN

AUSTAUSCHPLAN
EINREICHPLAN
DACHGESCHOSS

DG MST 1:100
DAT 01.12.2010
PL.GR. A3
INDEX 2 10.06.11
INDEX 3: Parfitz 25.03.24

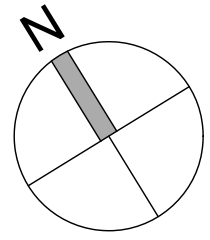

AUSTAUSCHPLAN
EINREICHPLAN
SPITZBODEN

SP MST 1:100
DAT 01.12.2010
PL.GR. A3
INDEX 2 10.06.11
INDEX 3: Parifiz. 25.03.24

FOK EG ±0.00
= 884.00 ü.NN

