


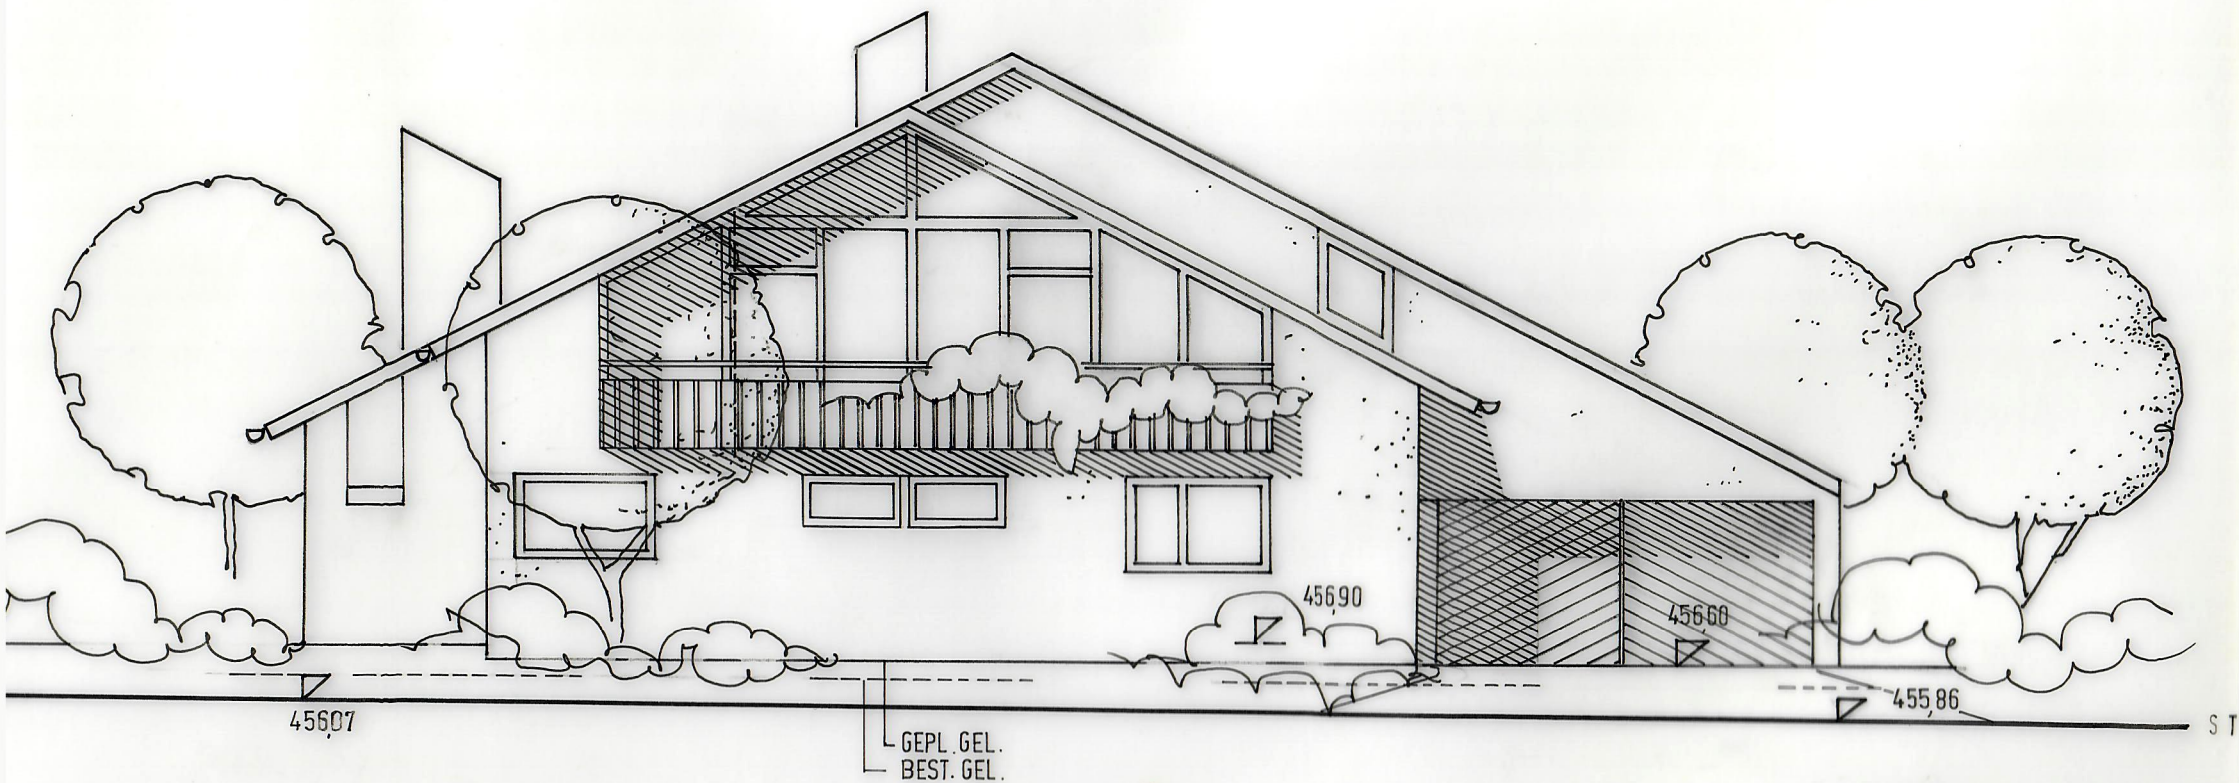

DECKBLATT: 7.4.87

BAUHERR:

05.01.198

BAU H