


WOHNHAUS

BASLERSTRASSE 56  
7800 FREIBURG

WOHNUNG NR. 2

1. OBERGESCHOSS M.1:100

TEILUNGSPLAN

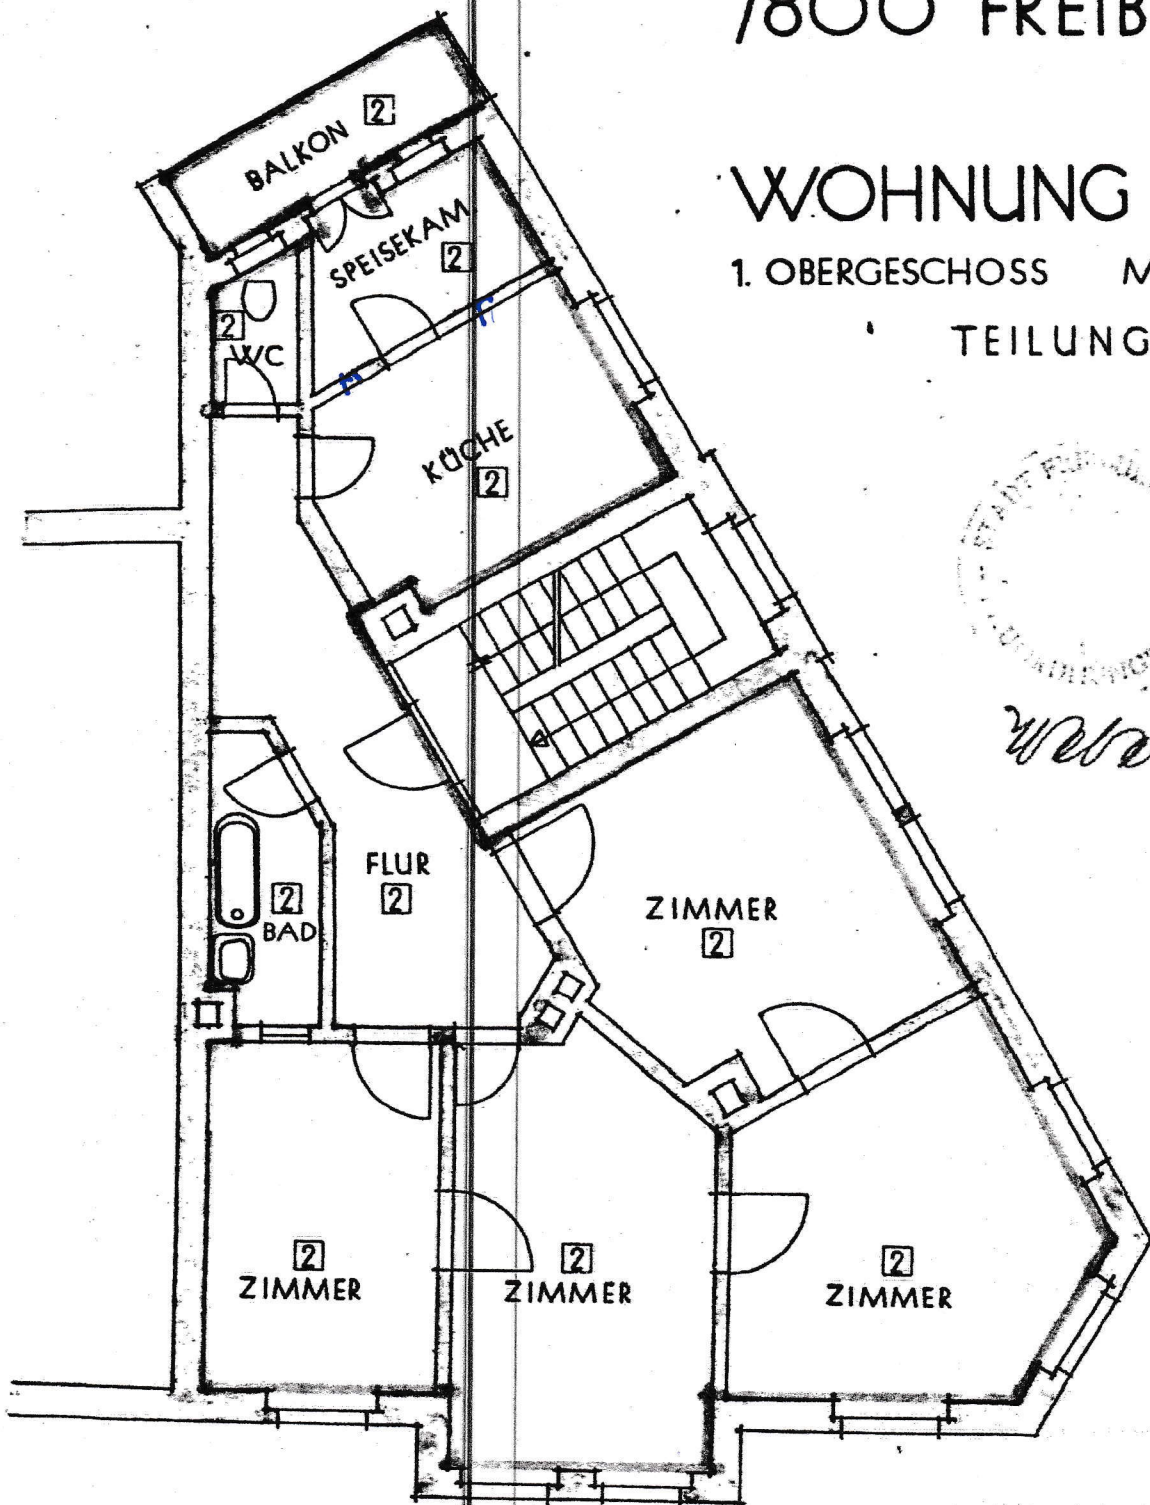

*W. Weber*

EIGENTÜMER:

*[Signature]*

FREIBURG, DEN 3. JULI 1981

PLANFERTIGER

*[Signature]*

1. Obergeschoss

|              |                                     |   |                      |
|--------------|-------------------------------------|---|----------------------|
| Wohnung      | Nr. 2                               |   |                      |
| Zimmer       | $3,10 \times 4,60$                  | = | 14,26 m <sup>2</sup> |
| Zimmer       | $1,40 \times 5,65$                  | = | 7,91                 |
|              | $\frac{6,00 + 4,60}{2} \times 2,05$ | = | 10,87                |
|              |                                     |   | 18,78 "              |
| Zimmer       | $\frac{6,25 + 2,50}{2} \times 3,25$ | = | 14,22                |
|              | $\frac{6,25 \times 1,80}{2}$        | = | 5,63                 |
|              |                                     |   | 19,85 "              |
| Zimmer       | $4,30 \times 3,00$                  | = | 7,30                 |
|              | $\frac{4,30 + 3,70}{2} \times 1,75$ | = | 7,00                 |
|              | - $0,65 \times 0,65$                | = | 0,42                 |
|              |                                     |   | 13,88 "              |
| Küche        | $2,05 \times 4,30$                  | = | 8,82                 |
|              | $\frac{4,30 + 3,70}{2} \times 1,05$ | = | 4,20                 |
|              | - $0,40 \times 0,55$                | = | 0,22                 |
|              |                                     |   | 12,80 "              |
| Speisekammer | $\frac{3,65 + 2,55}{2} \times 1,85$ | = | 5,74 "               |
| WC           | $\frac{2,10 + 1,45}{2} \times 1,10$ | = | 1,95 "               |
| Bad          | $2,65 \times 1,50$                  | = | 3,98                 |
|              | $\frac{1,50 + 0,70}{2} \times 1,30$ | = | 1,43                 |
|              | - $0,50 \times 0,35$                | = | 0,18                 |
|              |                                     |   | 5,23 "               |
| Flur         | $\frac{3,50 + 1,95}{2} \times 2,65$ | = | 7,22                 |
|              | $4,05 \times 1,10$                  | = | 4,46                 |
|              | $\frac{4,80 + 1,20}{2} \times 1,65$ | = | 4,95                 |
|              | - $\frac{1,00 \times 0,90}{2}$      | = | 0,45                 |
|              |                                     |   | 16,18 "              |
| Balkon       | $4,20 \times 1,30 \times 0,5$       | = | 2,73 "               |
|              |                                     |   | 111,4                |