




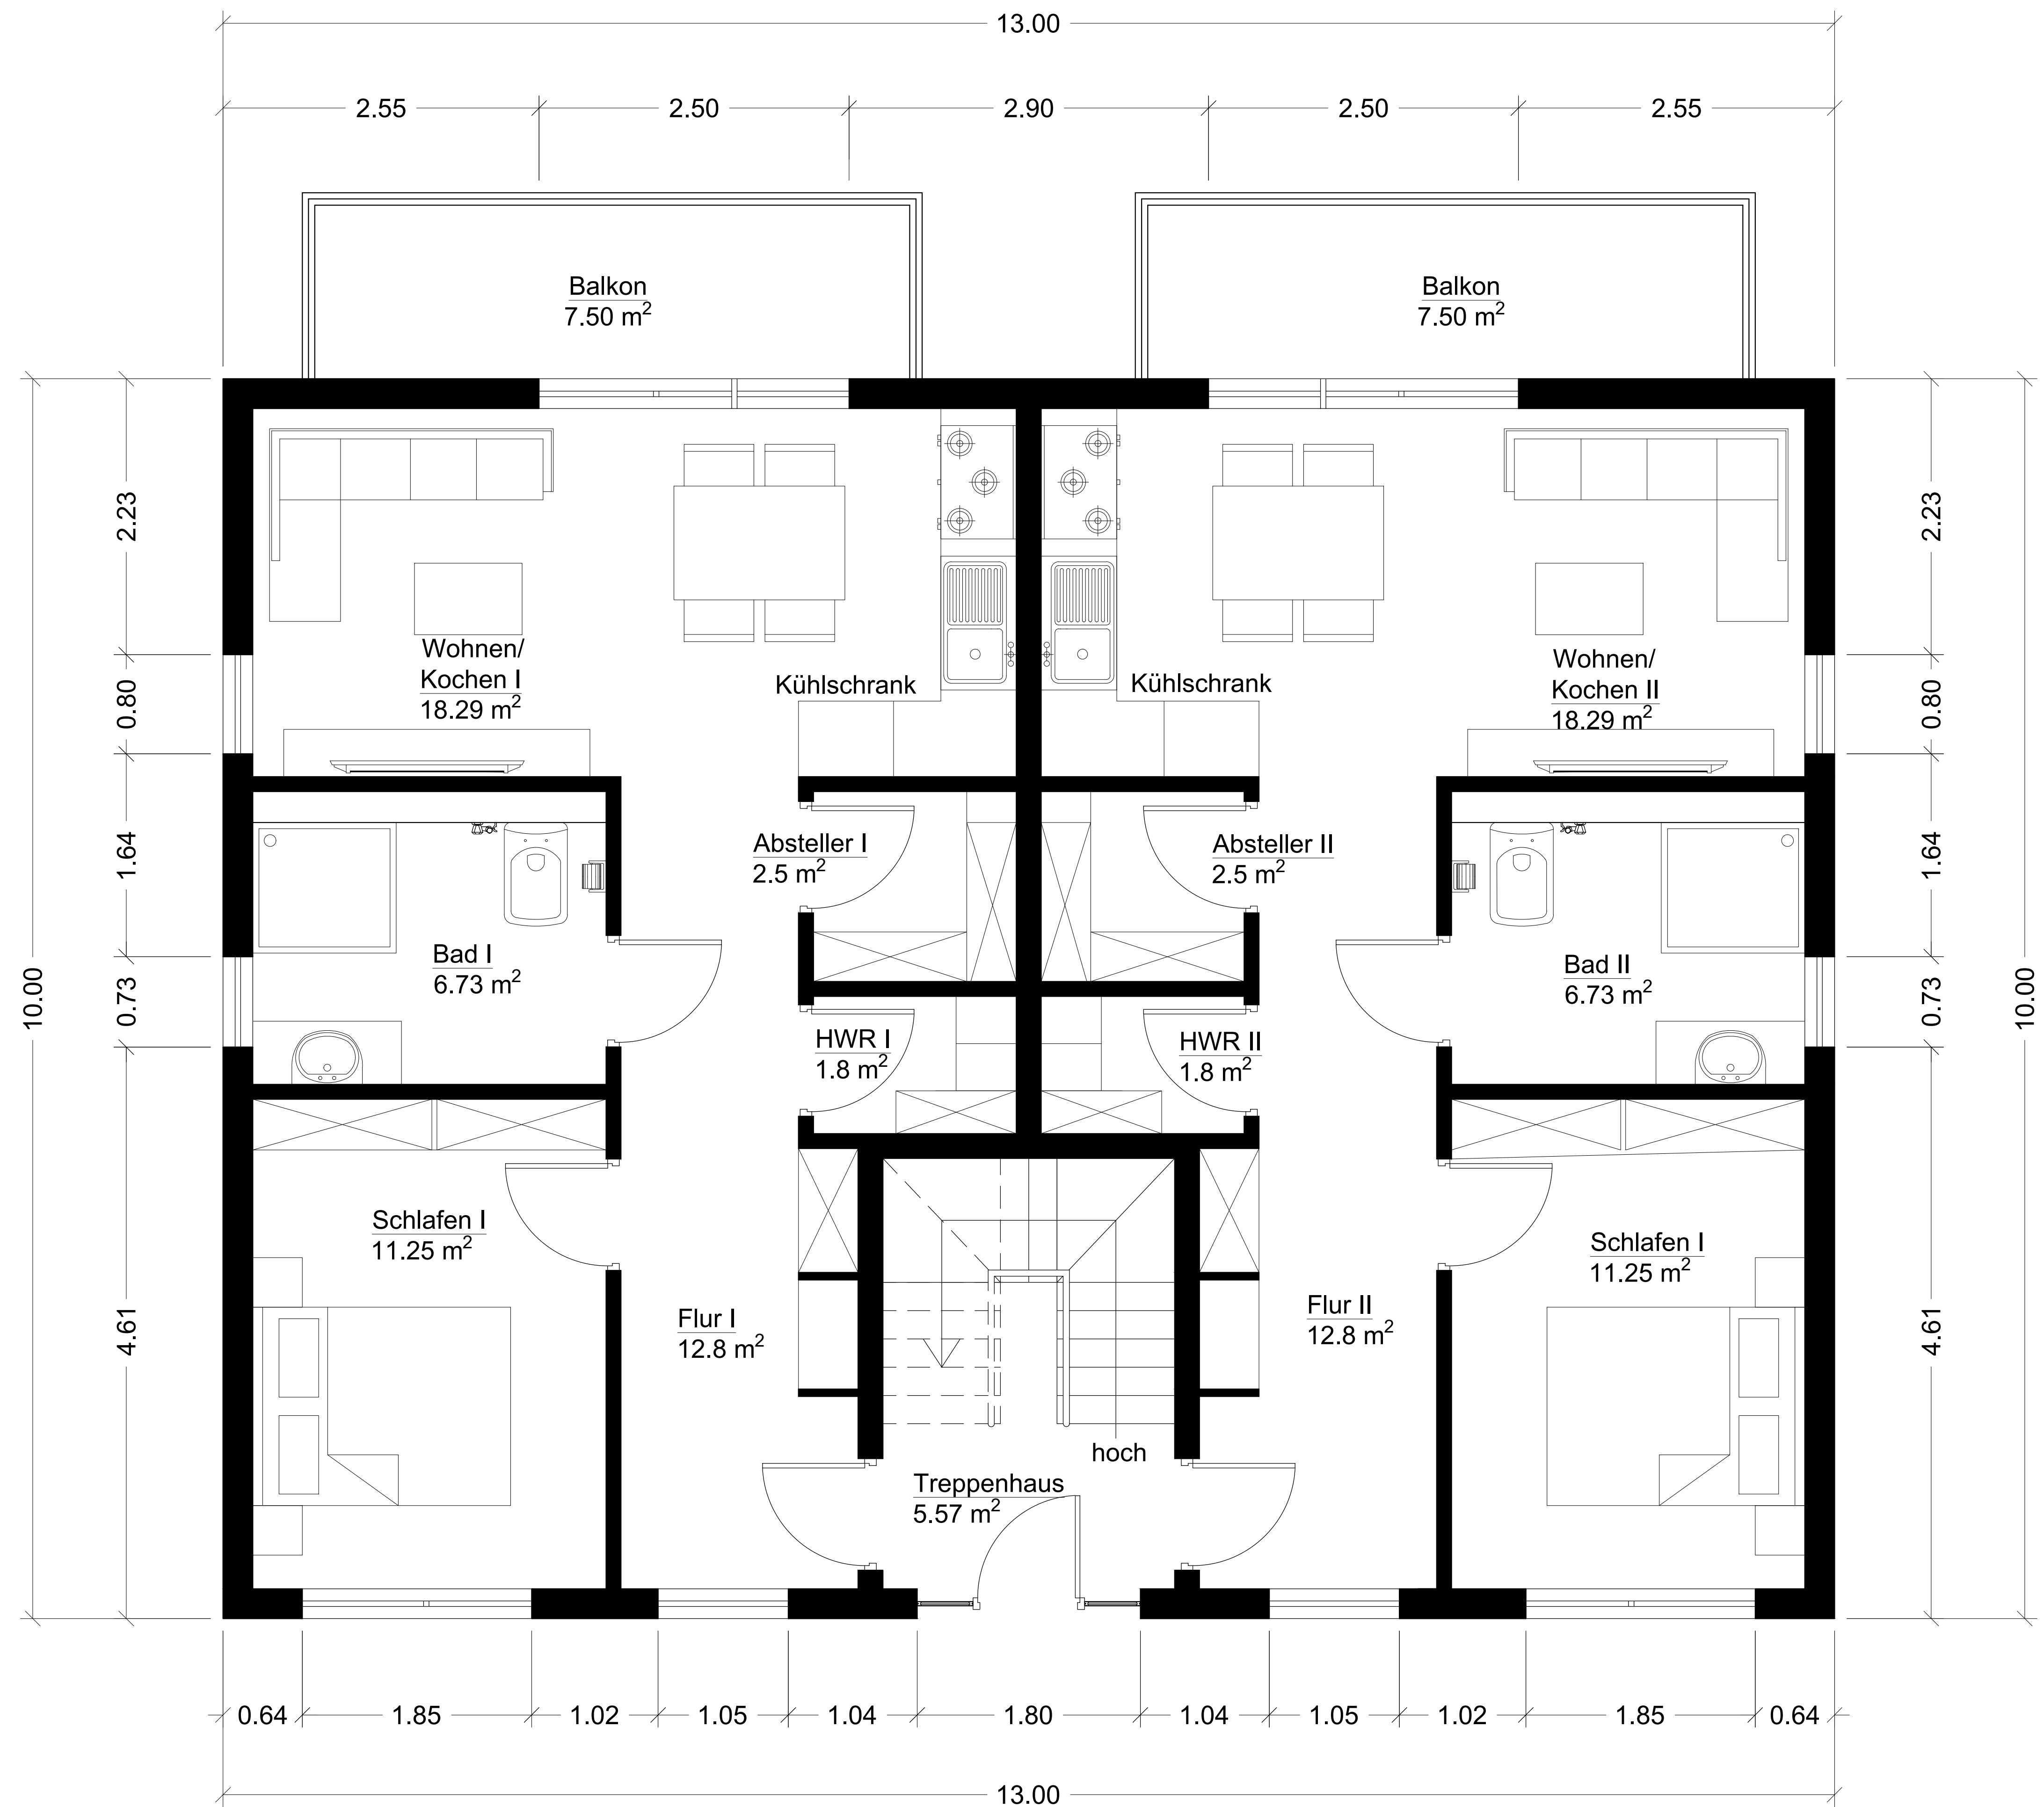

*GROUND FLOOR PLAN*

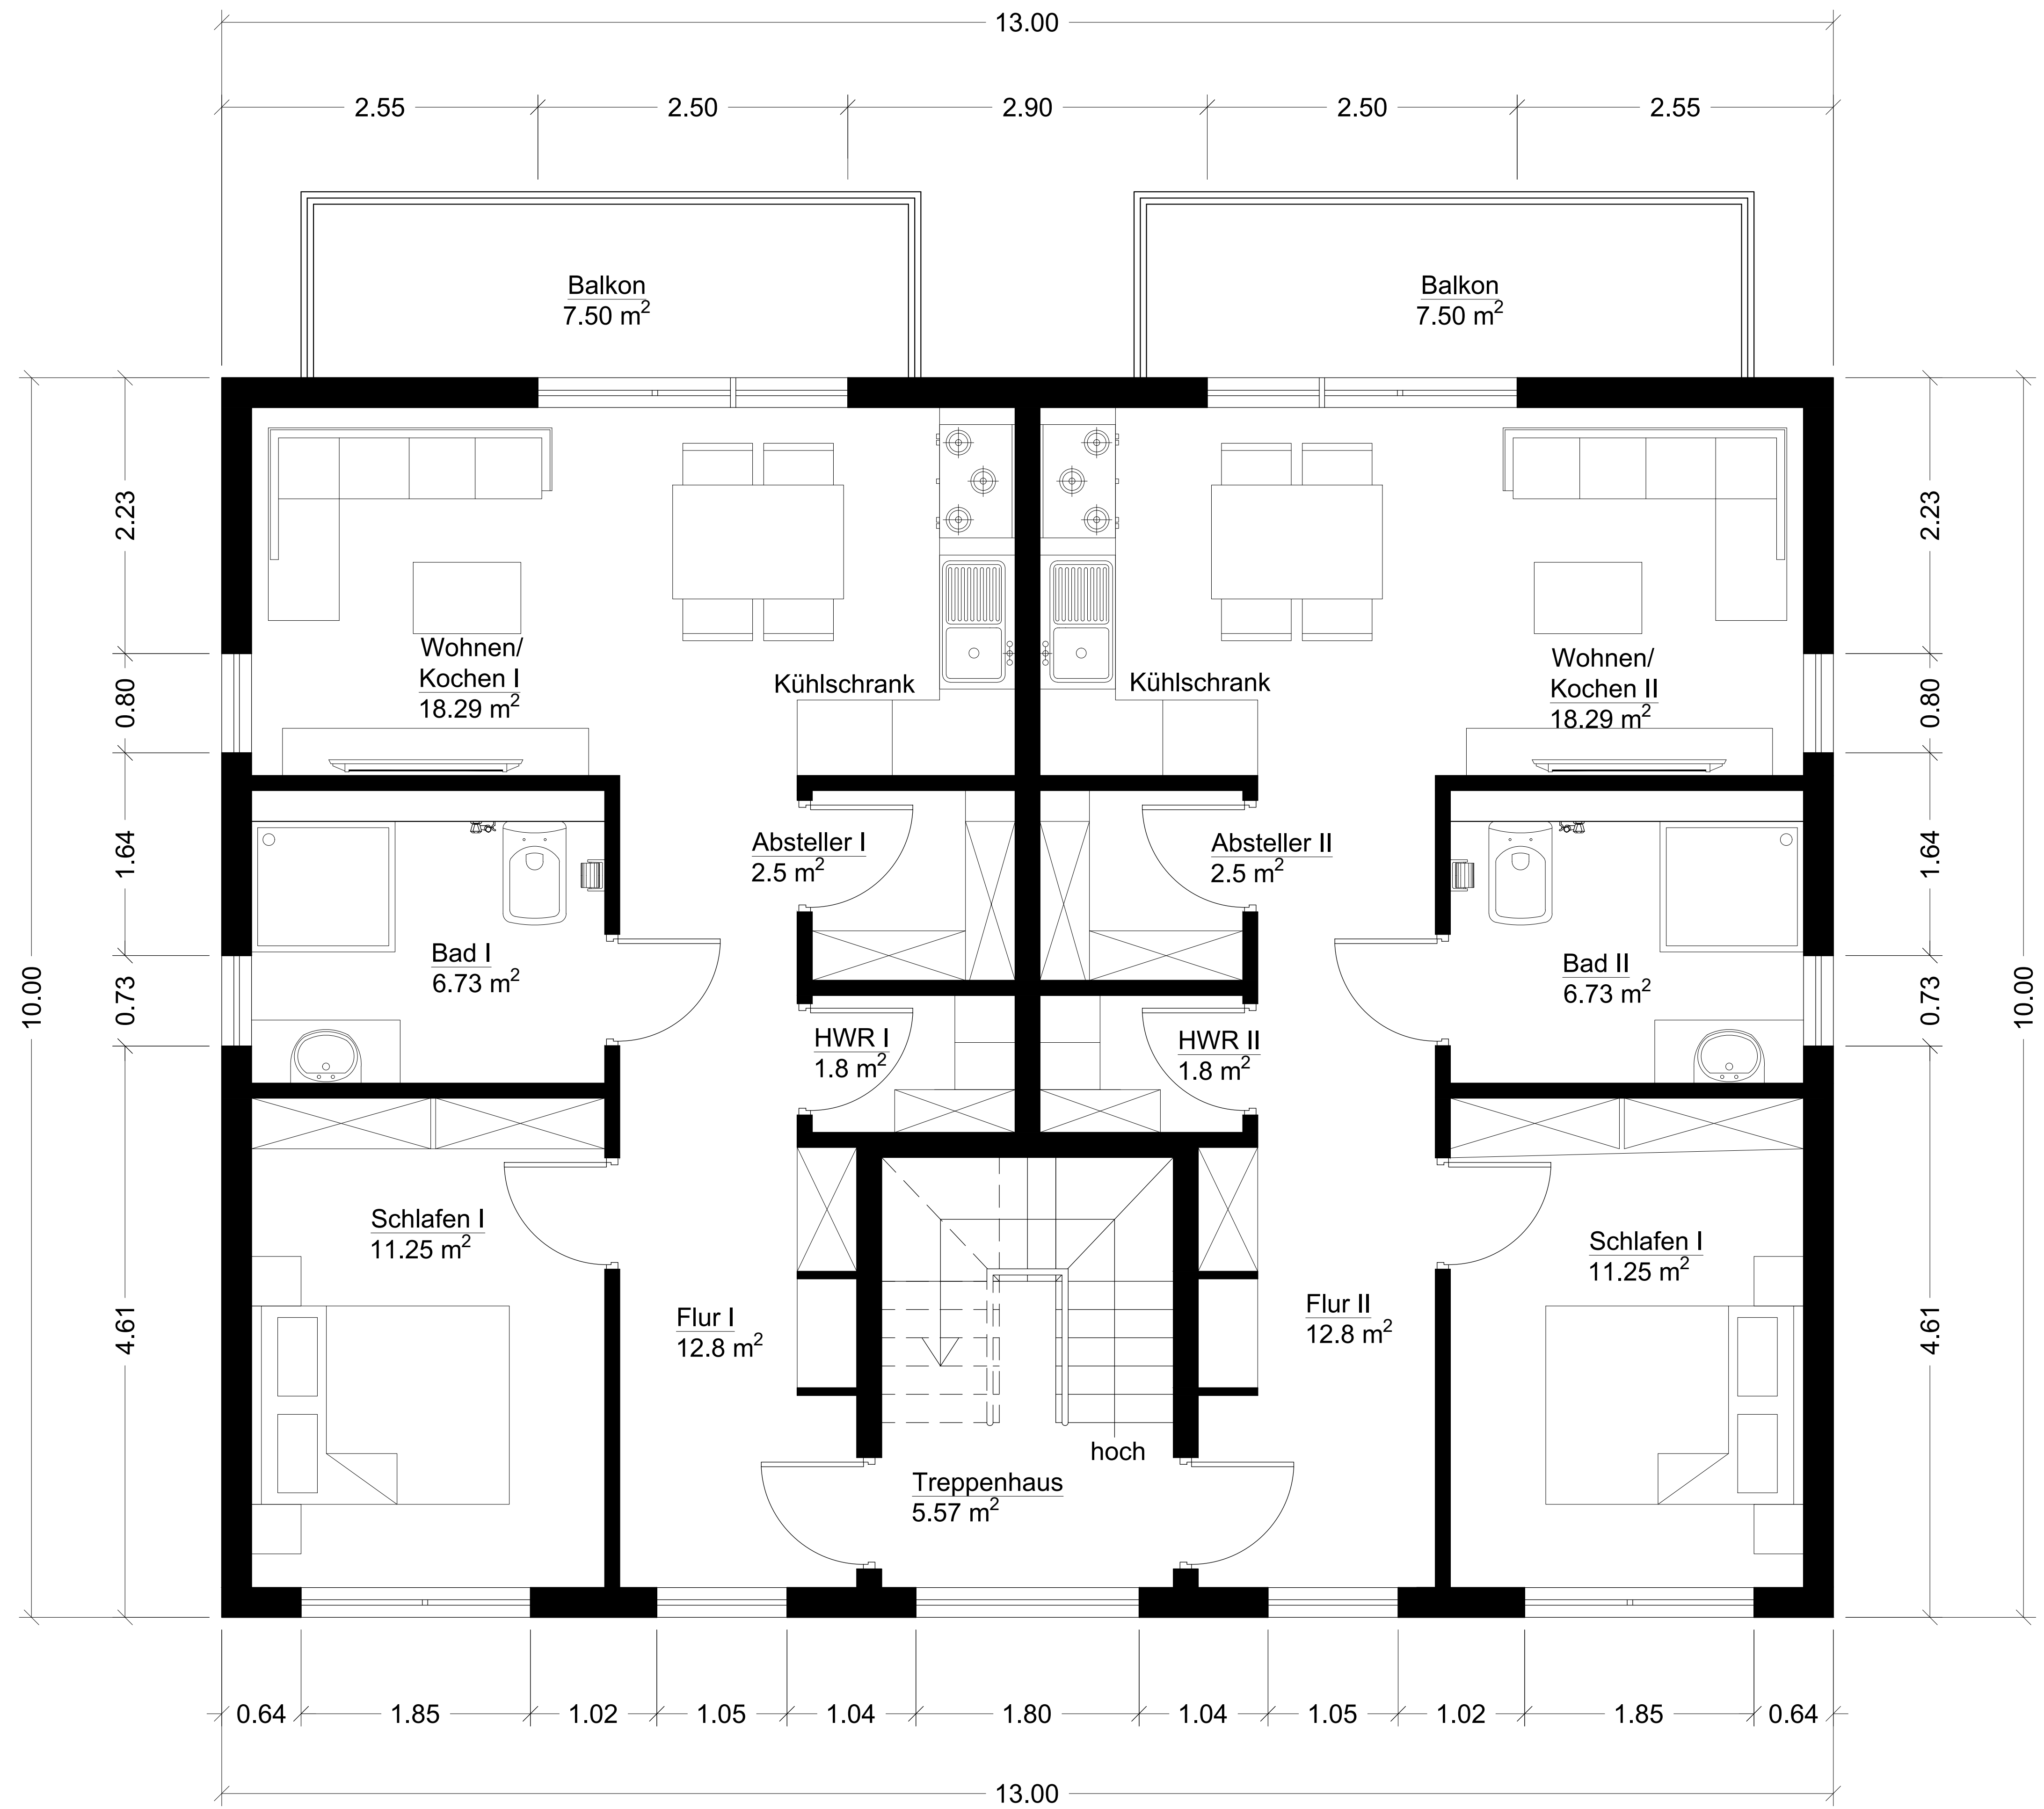

*FIRST FLOOR PLAN*

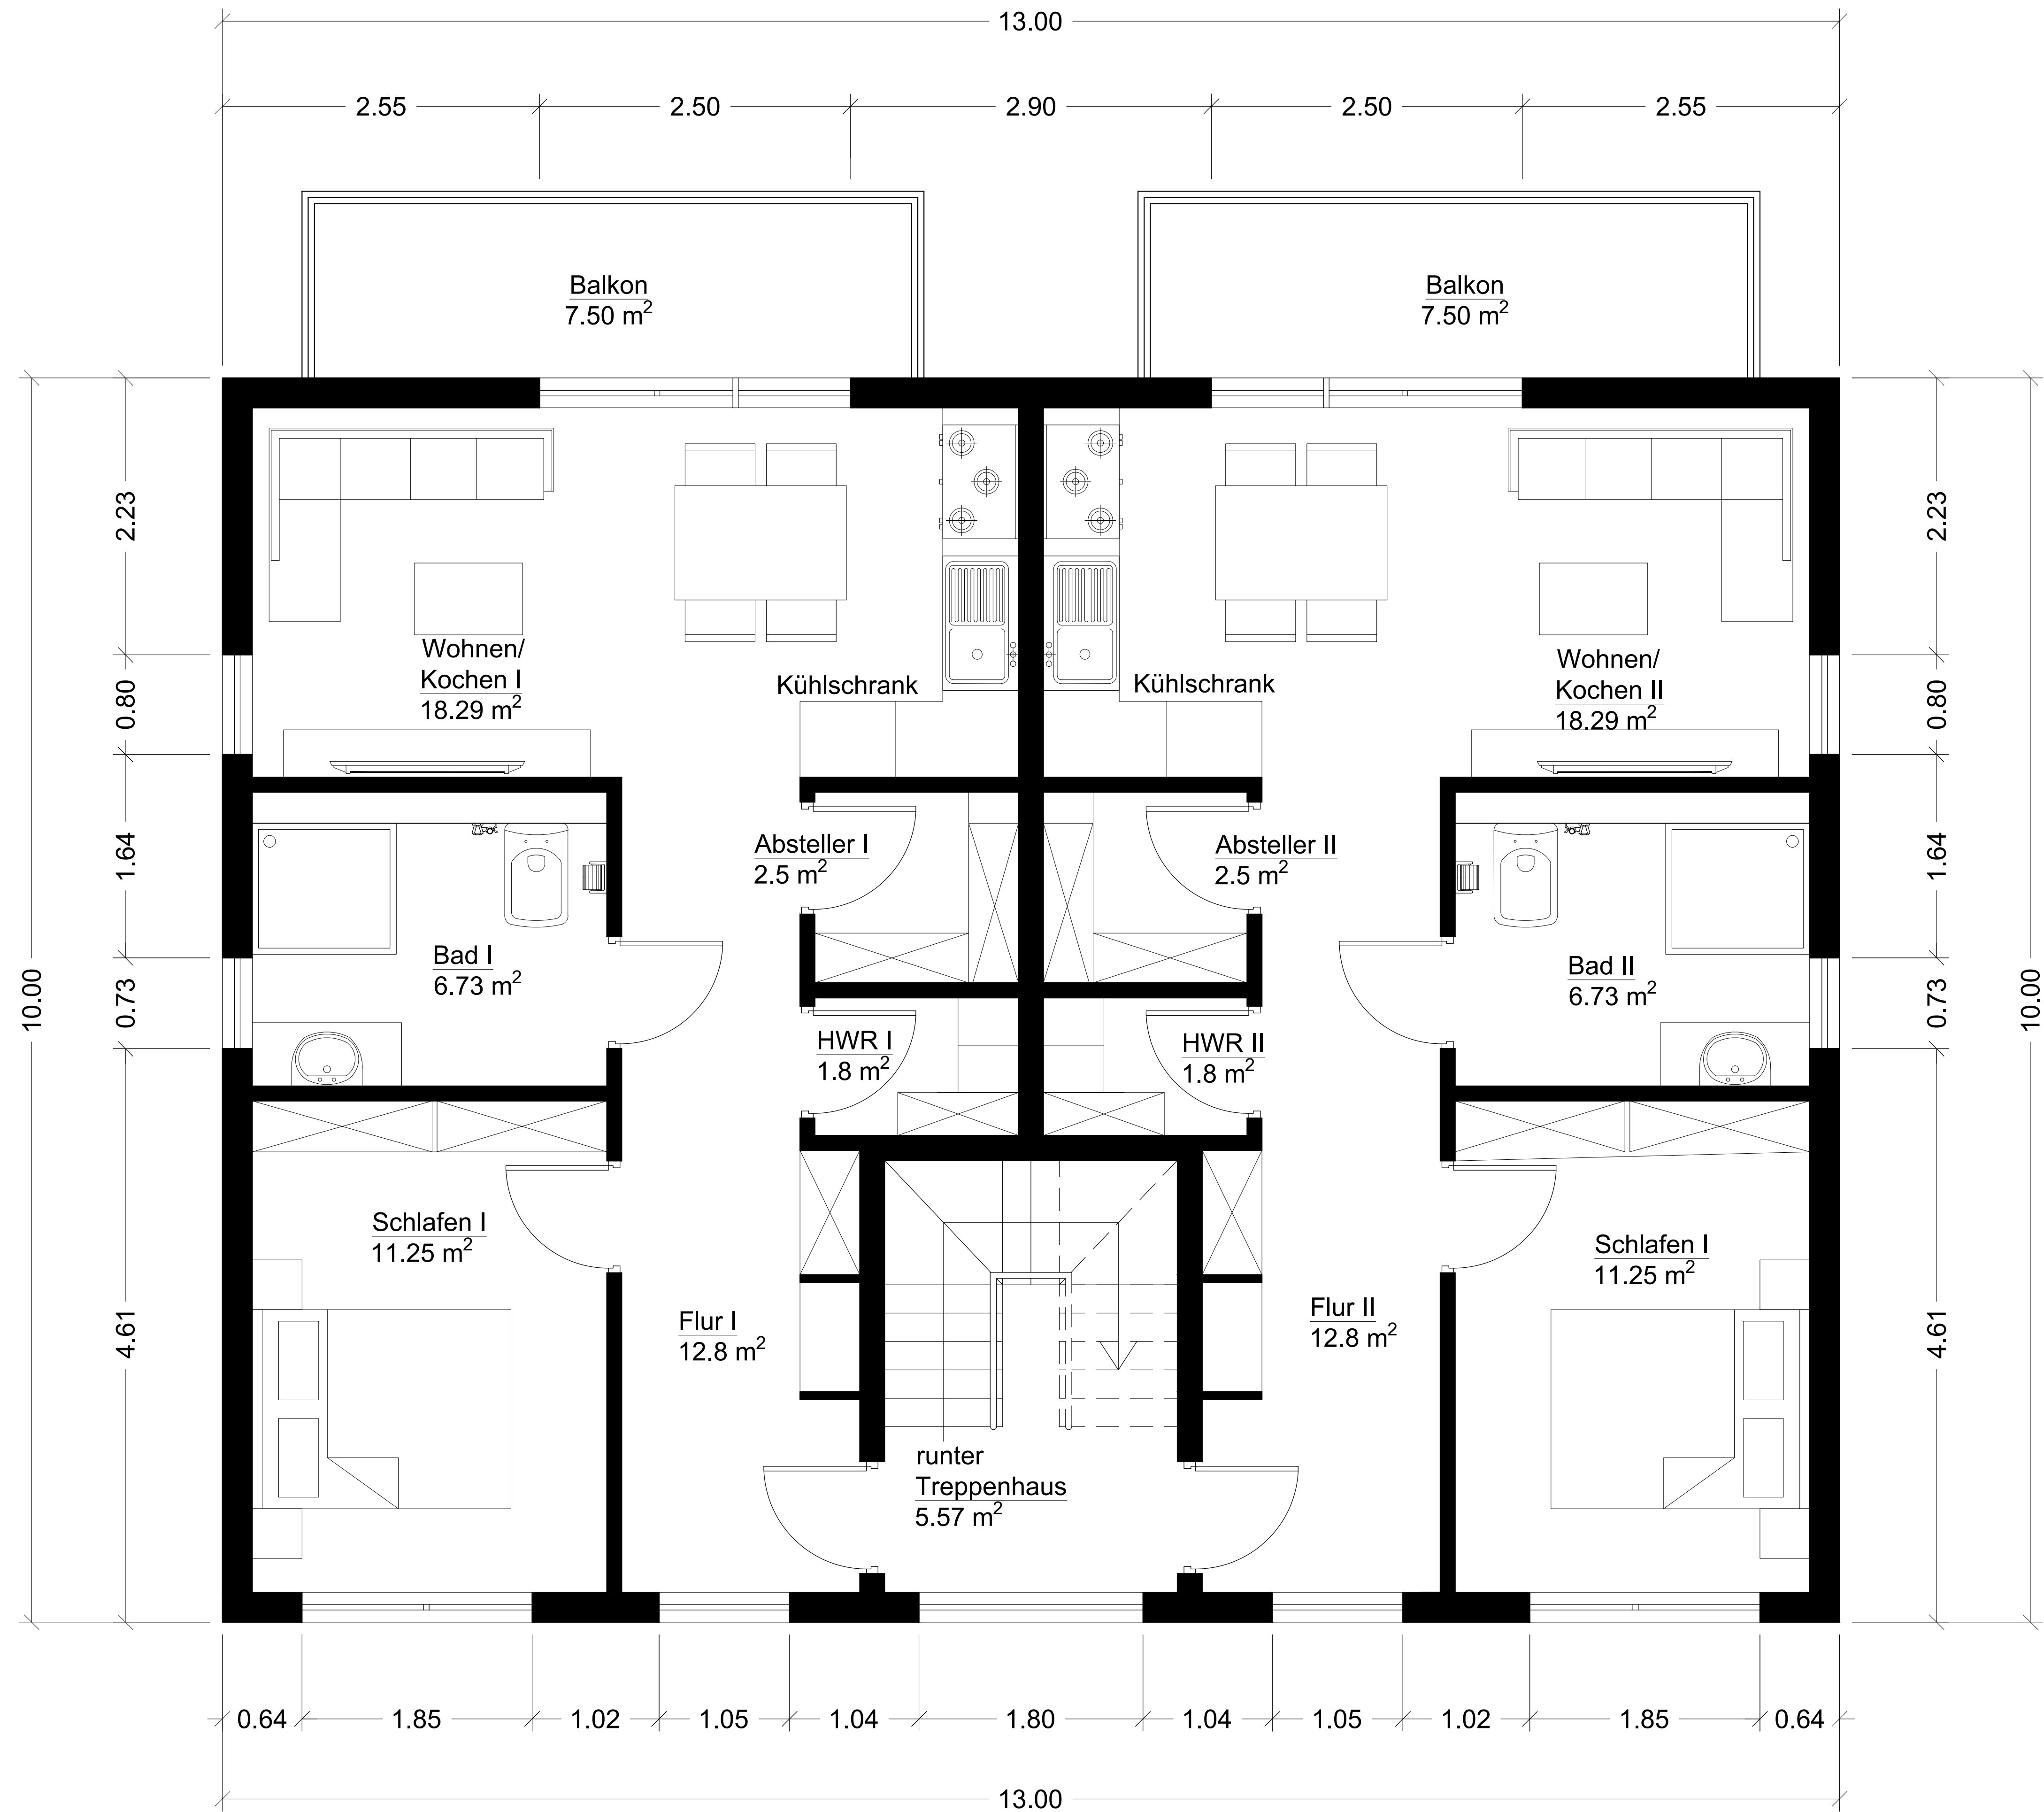


*ATTIC FLOOR PLAN*



*FRONT ELEVATION*



*BACK ELEVATION*

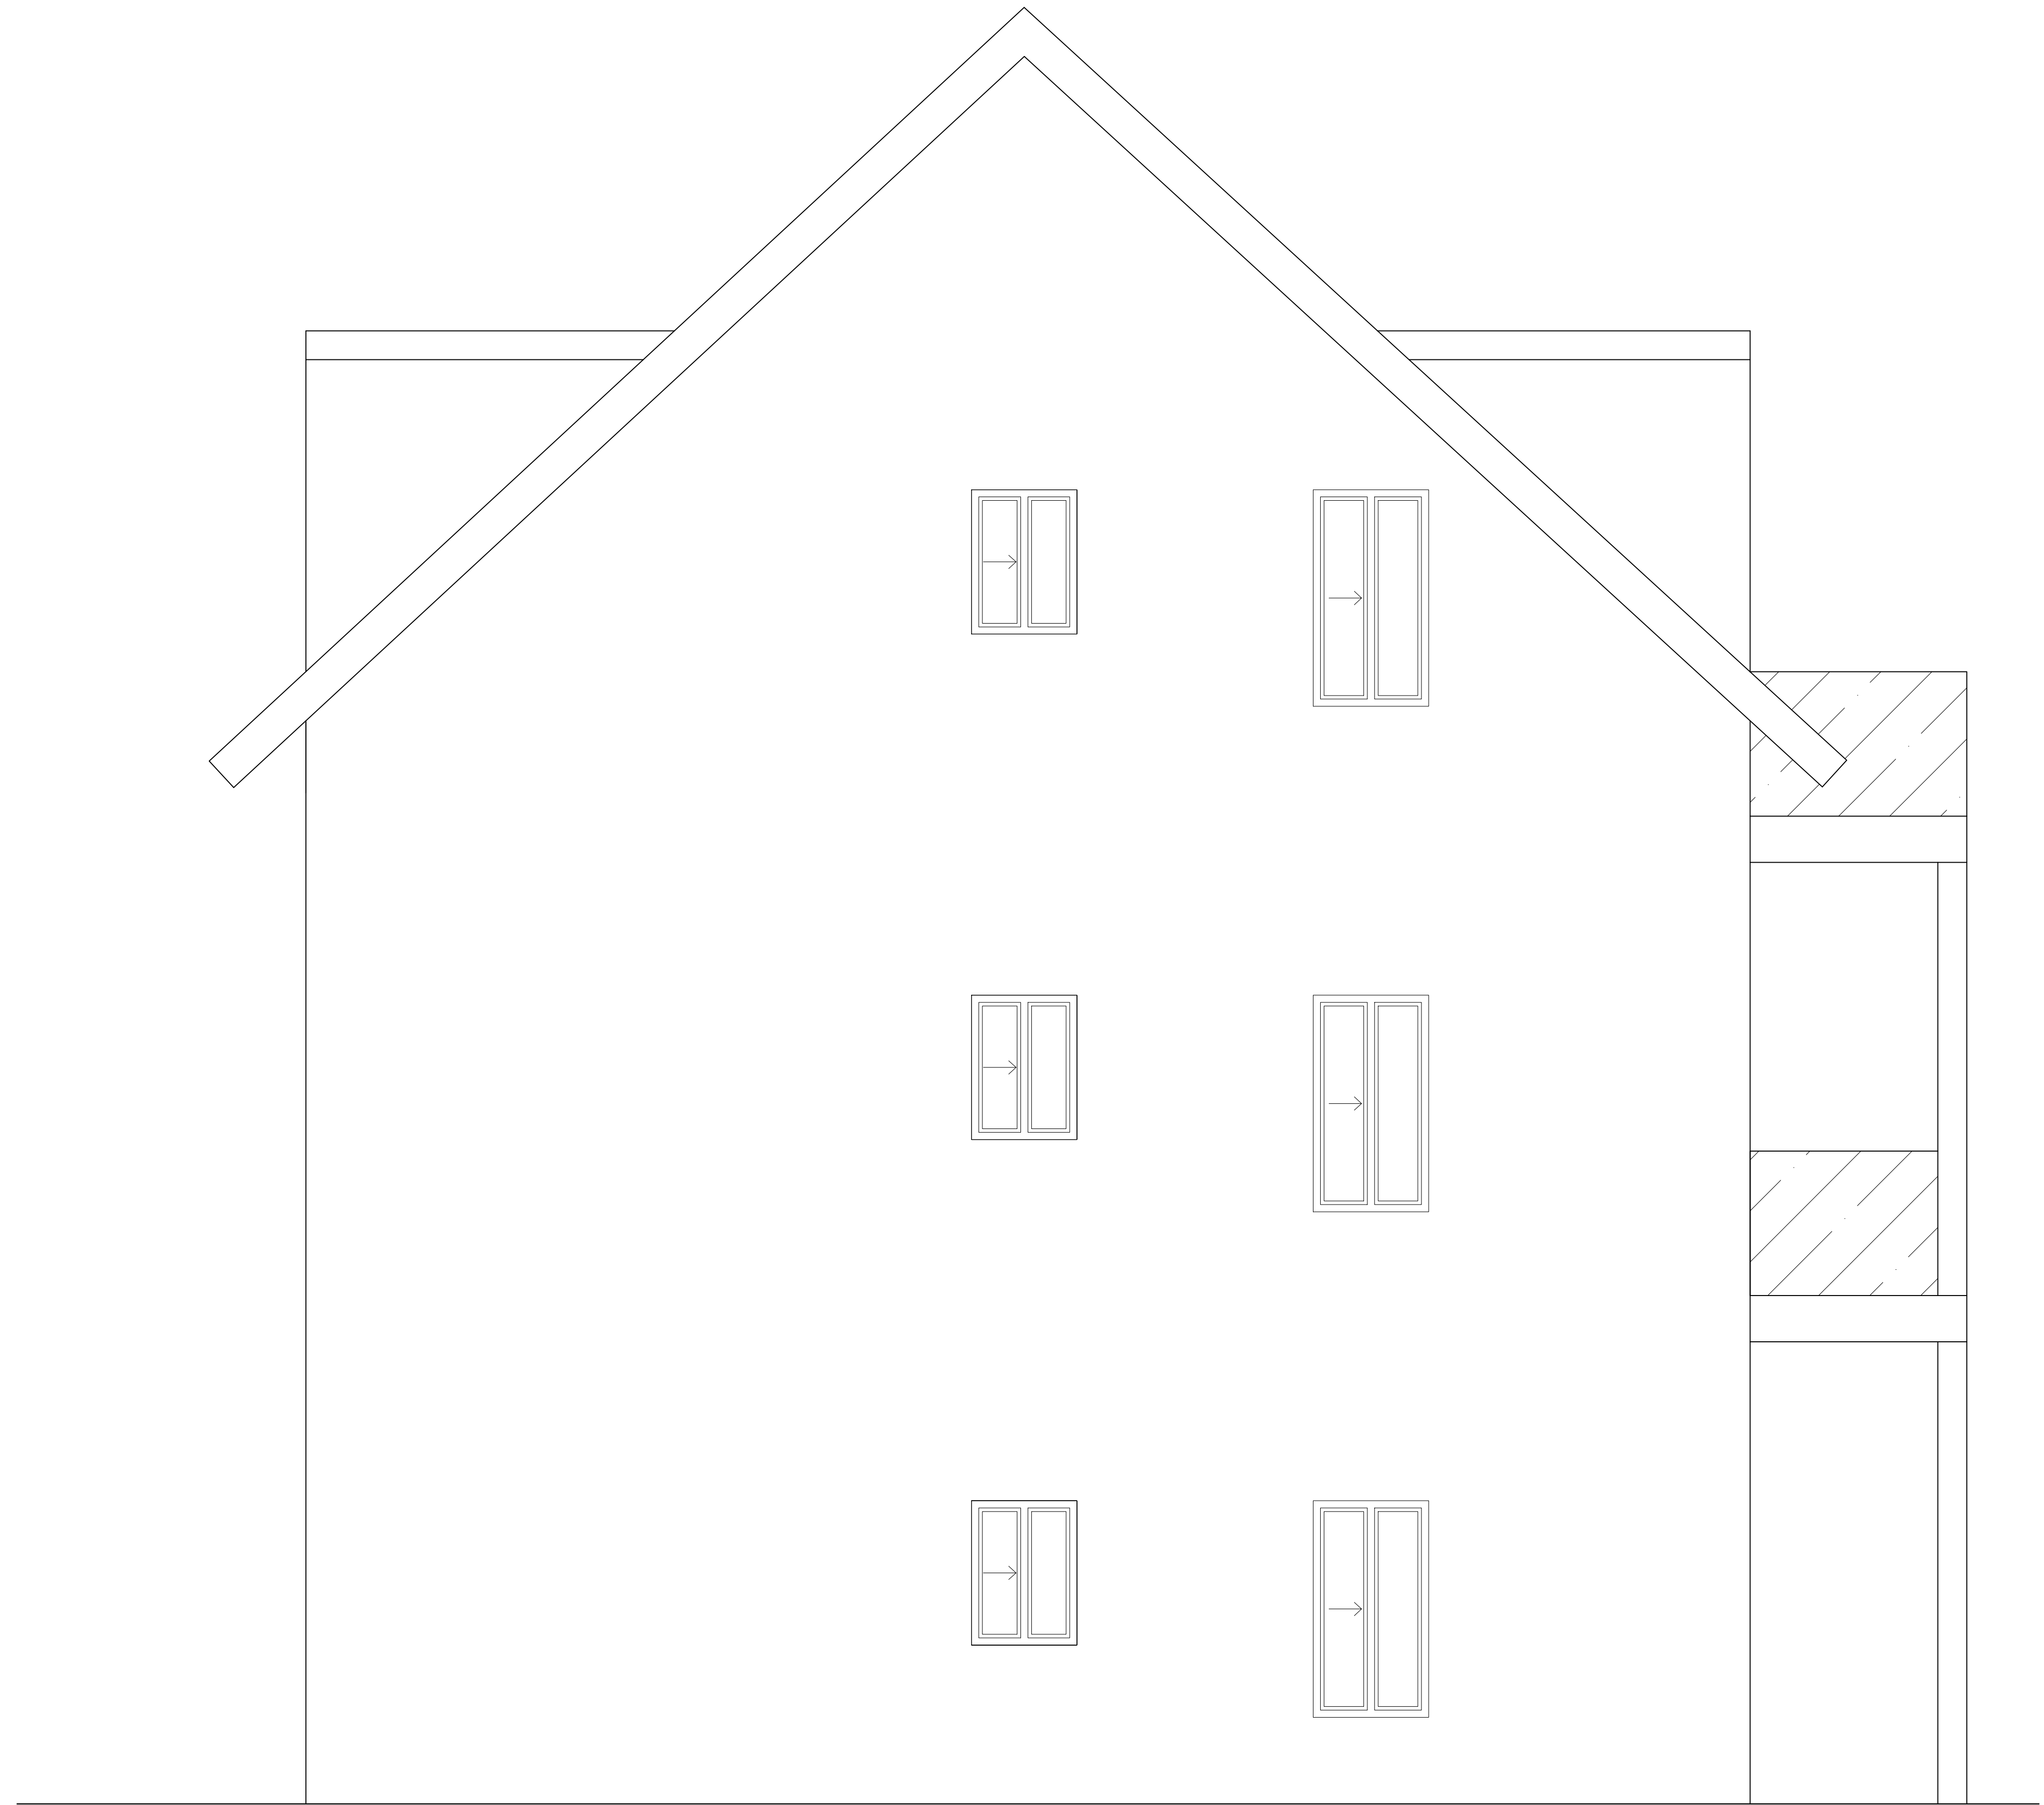

*RIGHT SIDE ELEVATION*



*LEDT SIDE ELEVATION*