


WESTANSICHT


ENTGÜLTIGE HOHENFESTLEGGUNG  
BEI SCHNURGERÜSTERSTELLUNG

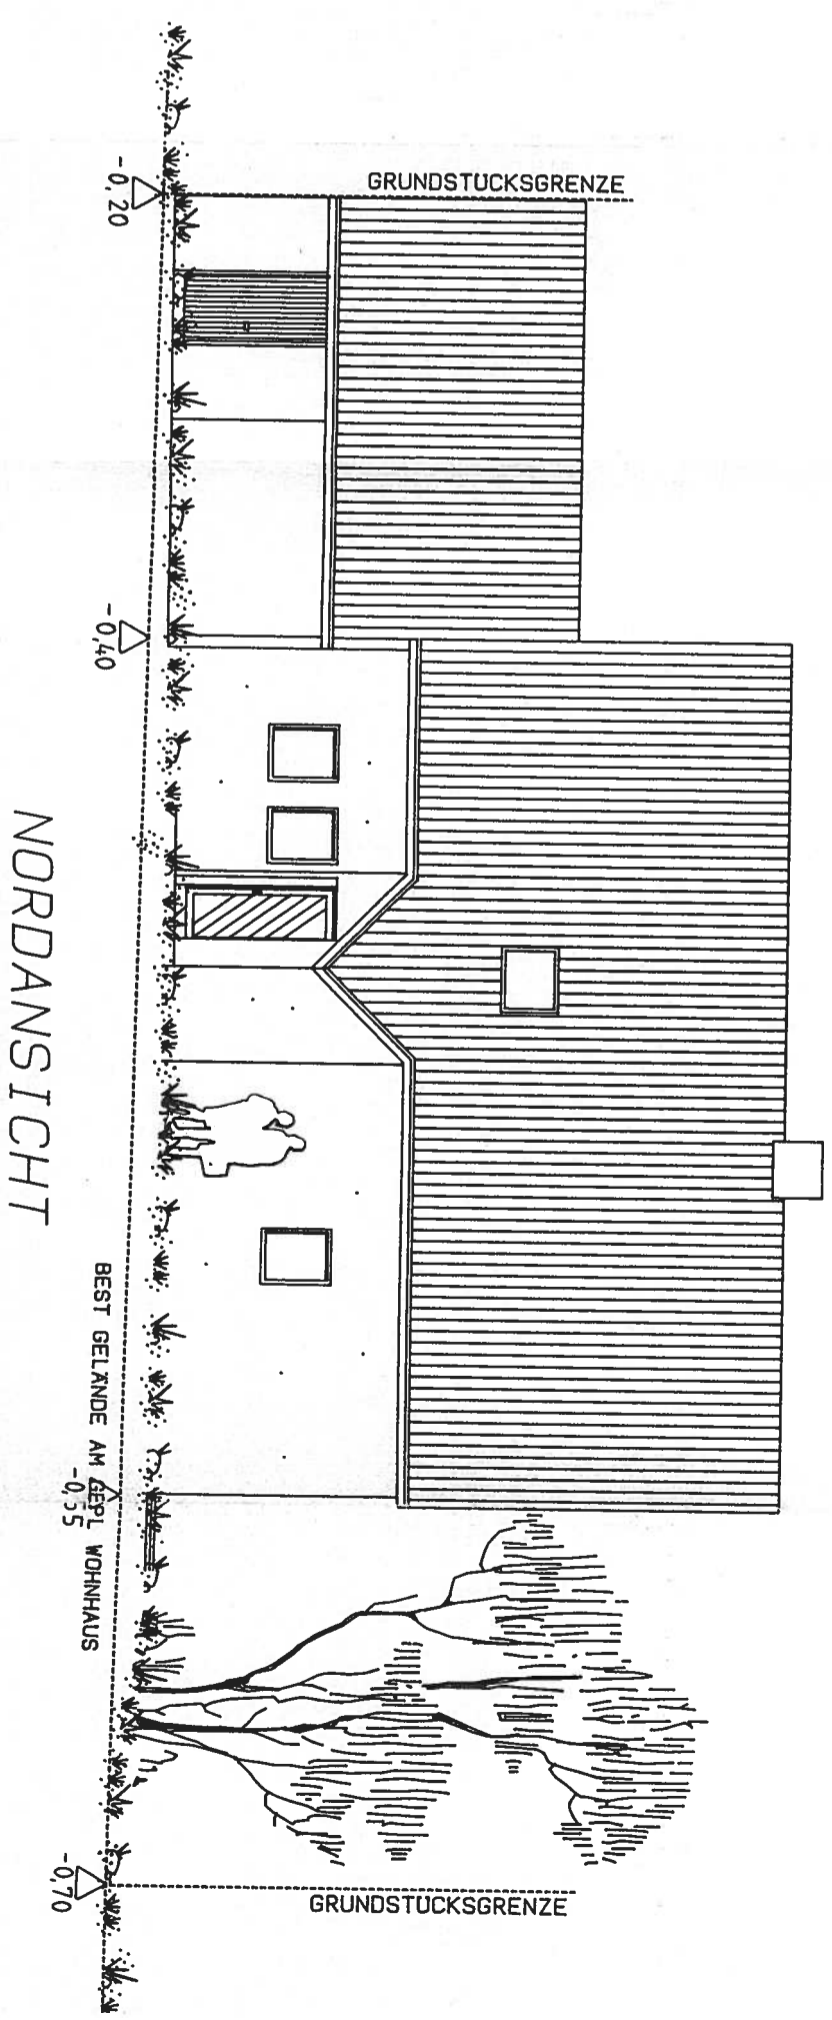


NORDANSICHT

11.22

5.75	1.25	1.25	2.97
15	5.19	15	36
1.35	20	1.50	36
50	3.50	20	3.10
75	100	75	1.25
92.5	75	44	1.25
92.5	1.95	1.75	35
92.5	75	75	1.01
92.5	92.5	92.5	

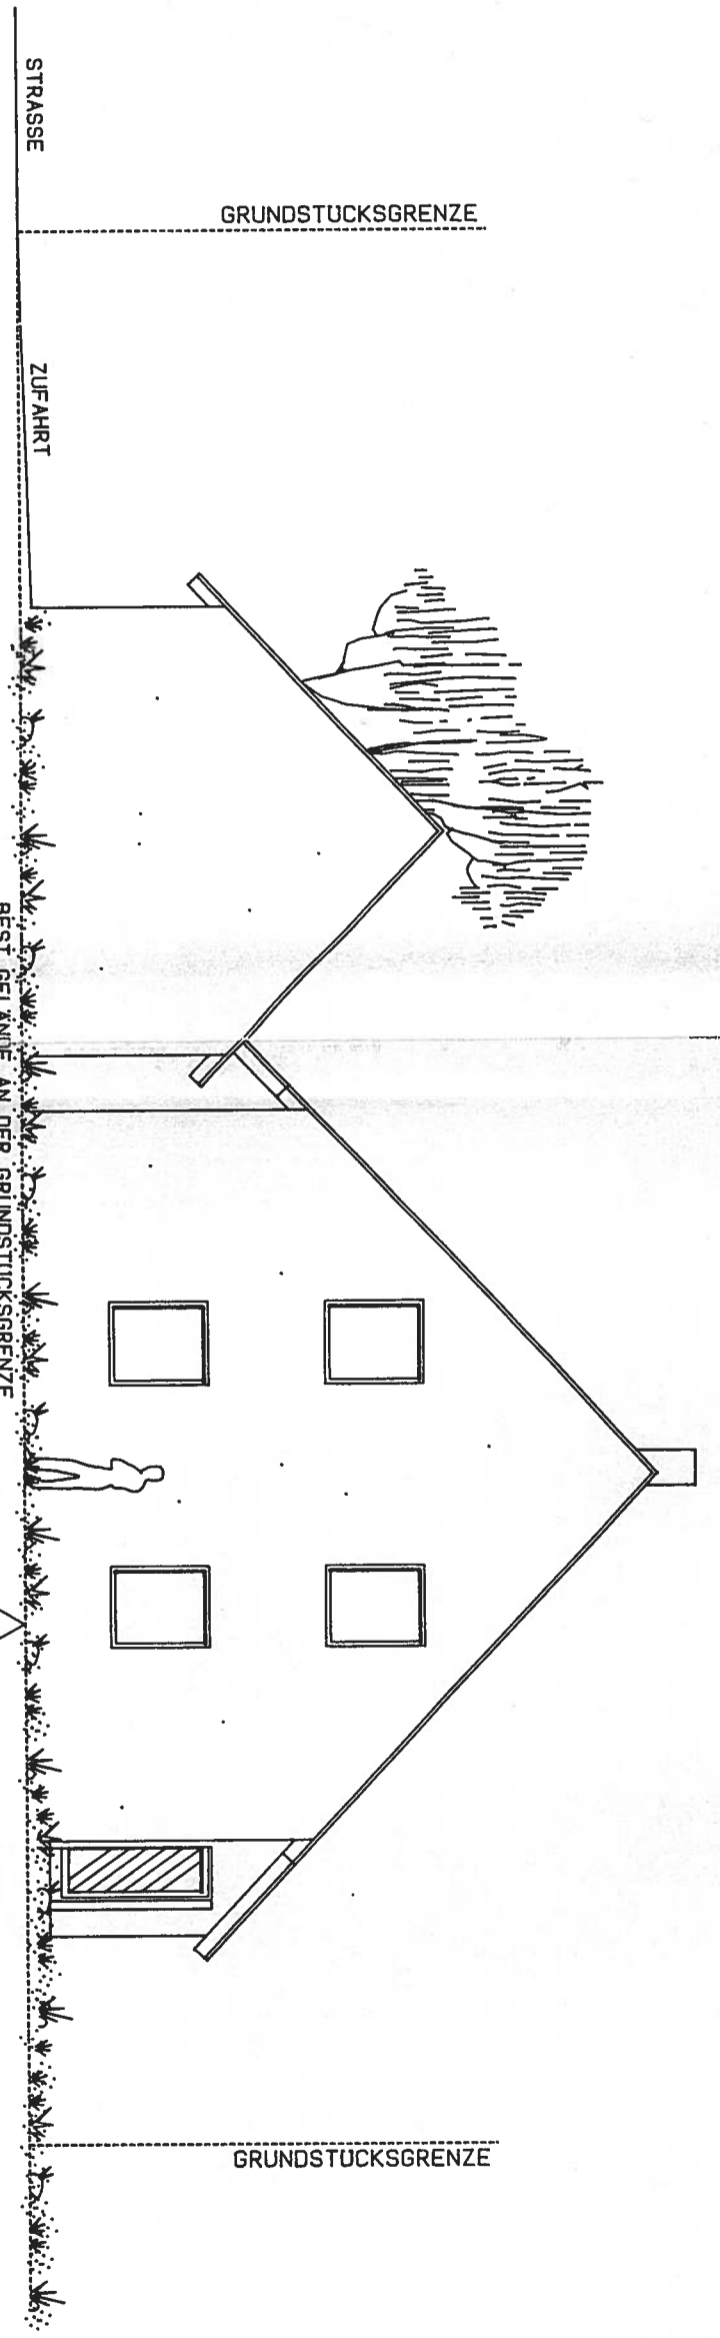

OSTANSICHT

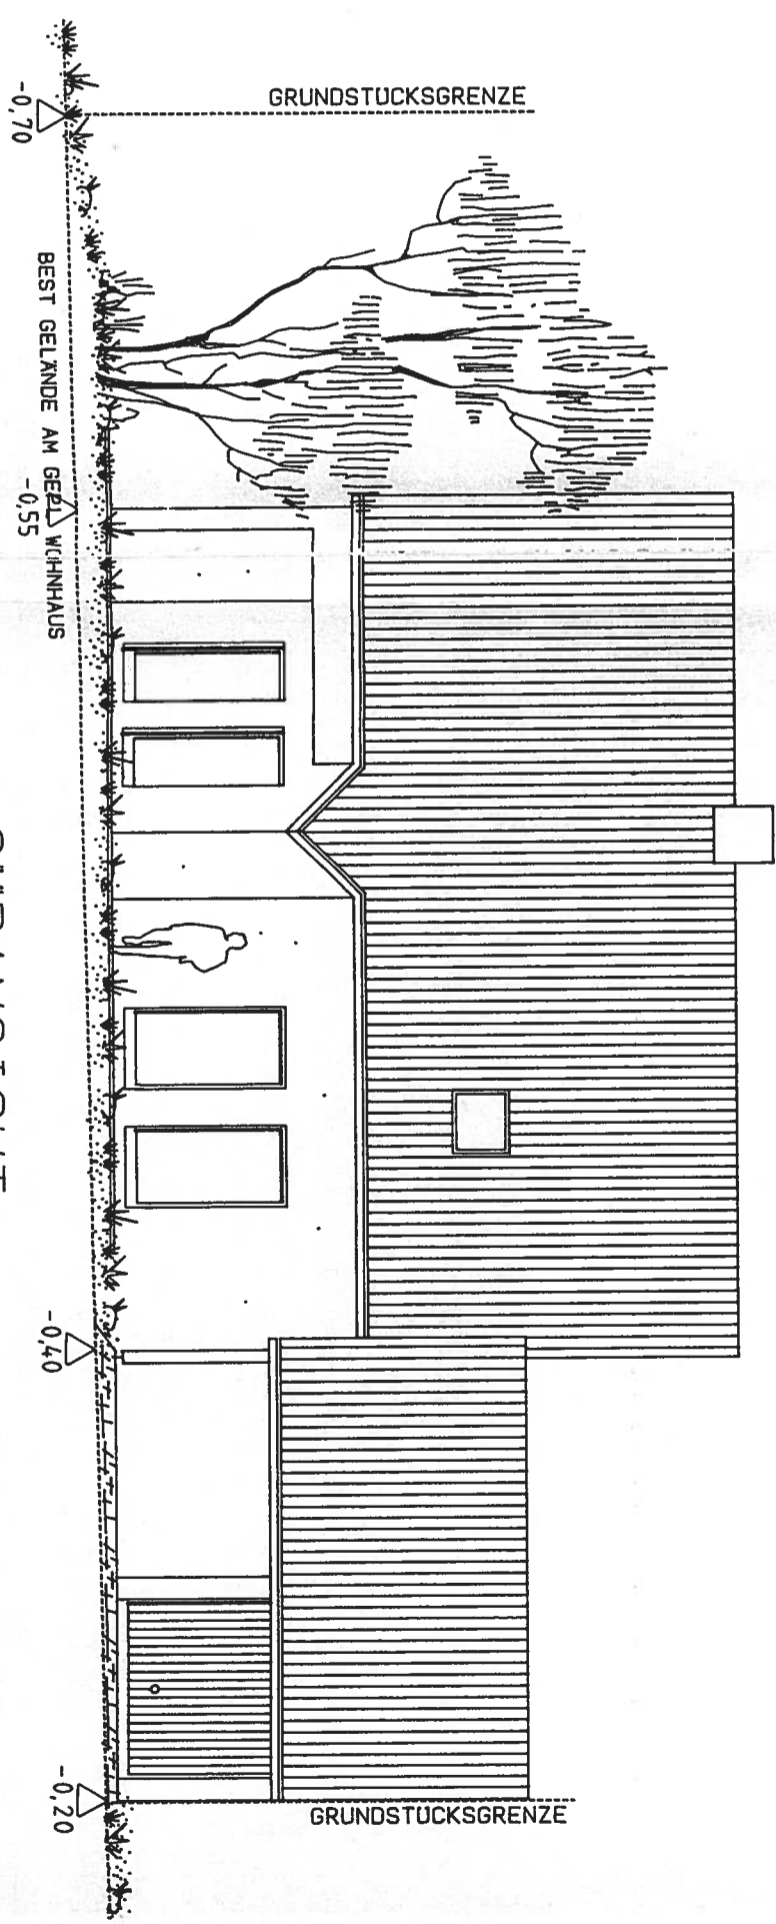

SUDANSICHT

5.75	36	2.00	15	1.35
36	36	3.50		
GRUNDSTUCKSGRENZE				
9	9	91		75