


LAGE 1:500

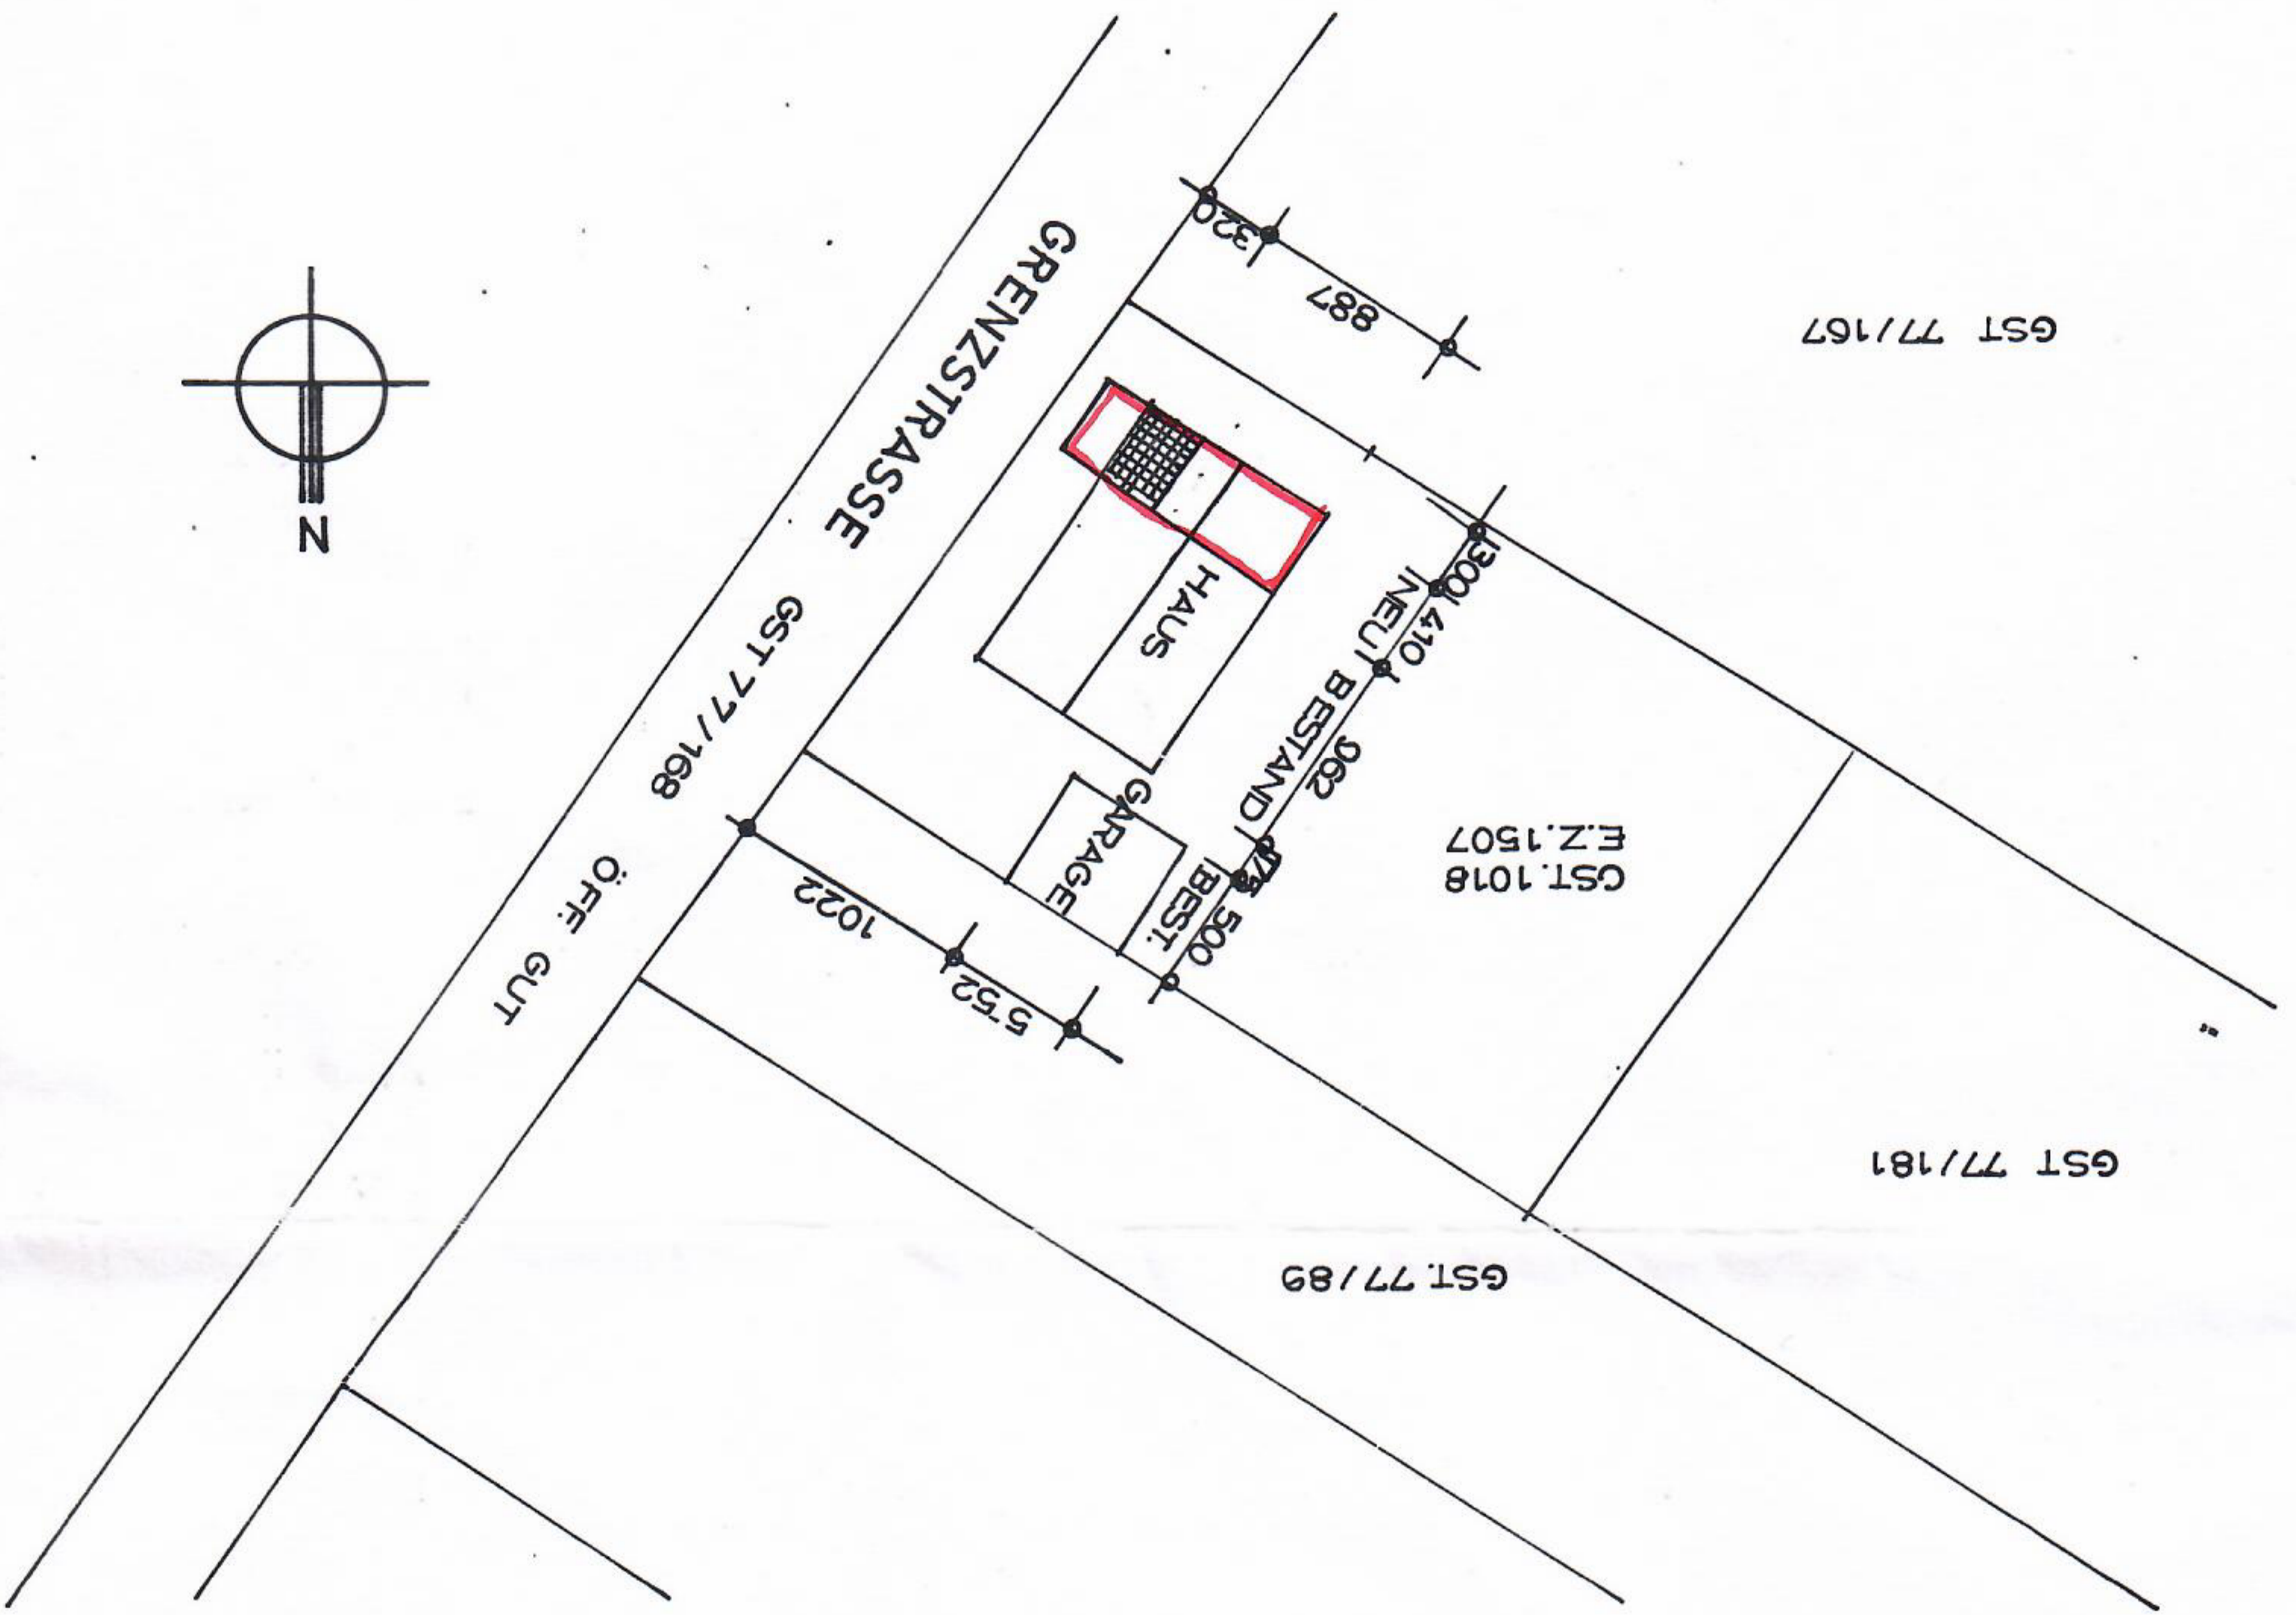

LEGENDE

1	Deckung wie Bestand	3,00cm
	Lattung	5,00cm
	Konterlattung	5,00cm
	Sparren	16,00cm
	dazw. WD-Filz	2x 8,00cm
	Folie / Dampfsperre	2,50cm
	Schalung	2,50cm
	GFK - Platten	2x 1,50cm
2	Trockenestrich	5,00cm
	Konstruktion	16,00cm
	dazw. WD - Filz	2 x 8,00cm
	Folie / Dampfsperre	2,50cm
	Schalung	2,50cm
	GFK - Platten	2 x 1,50cm
3	FB - Belag	2,00cm
	Estrich	6,00cm

